


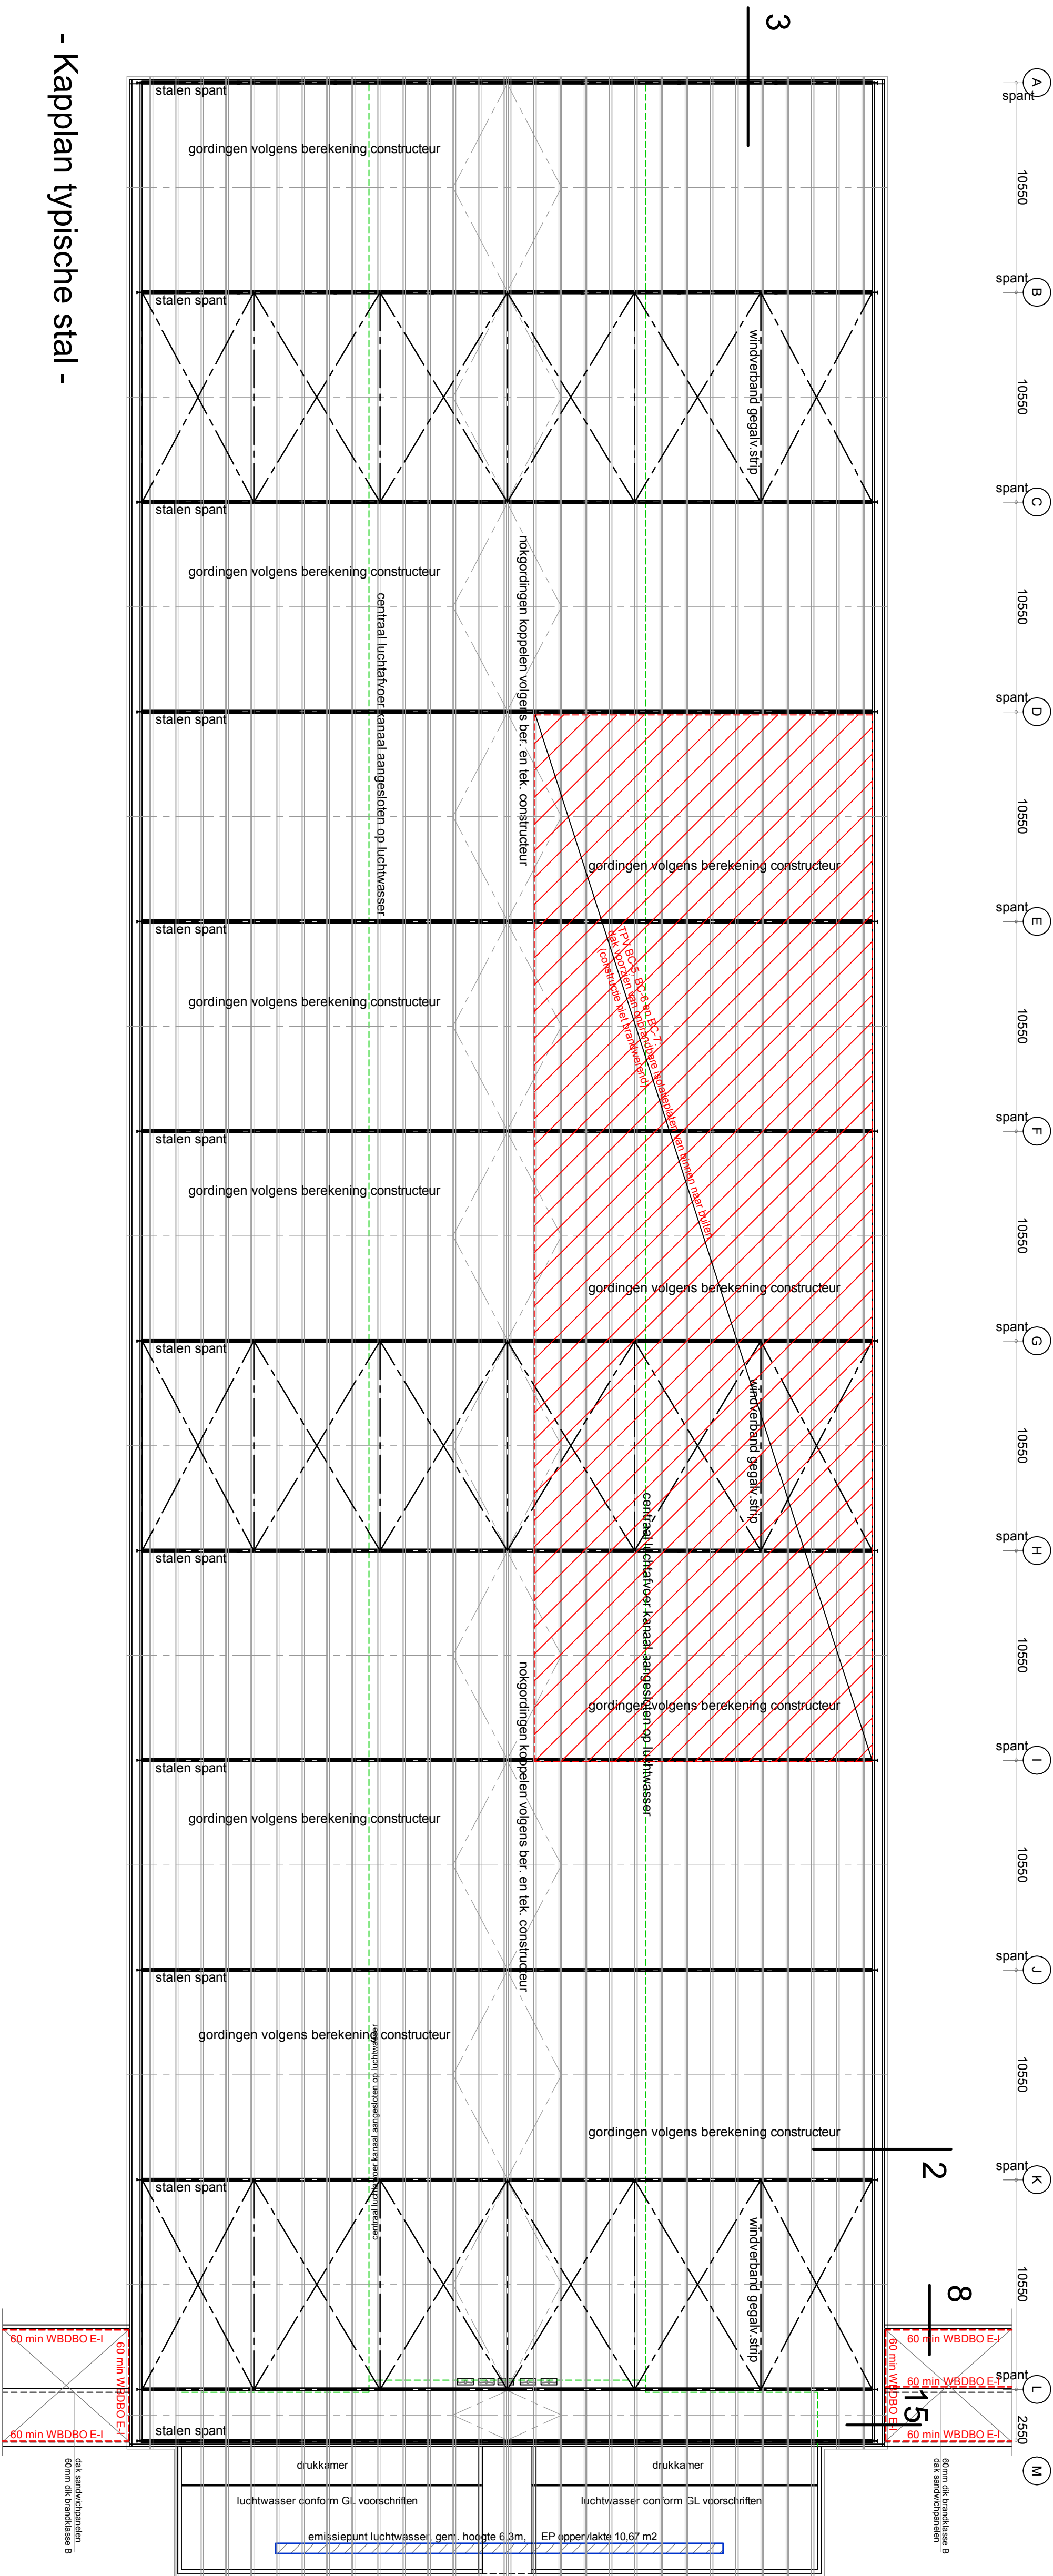
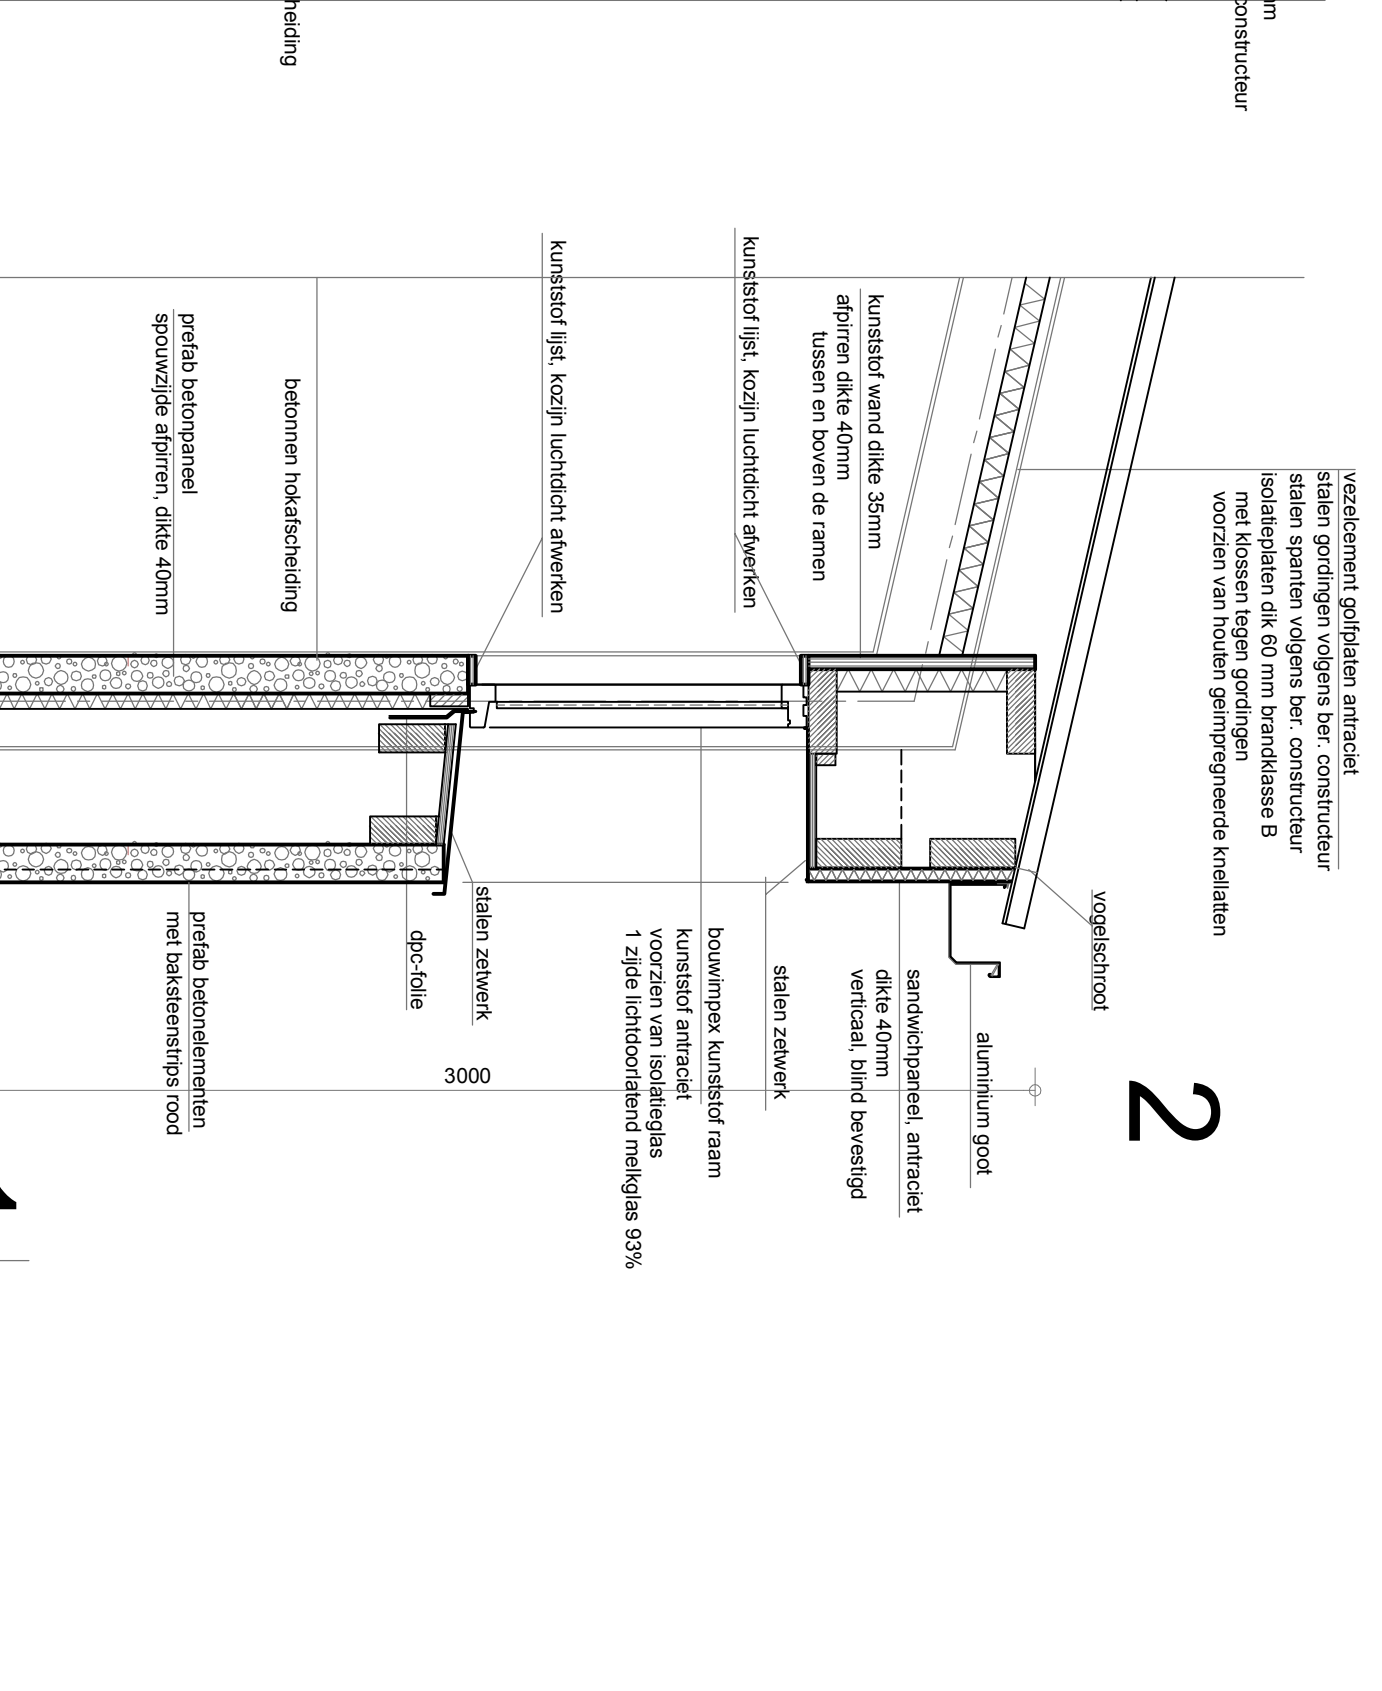
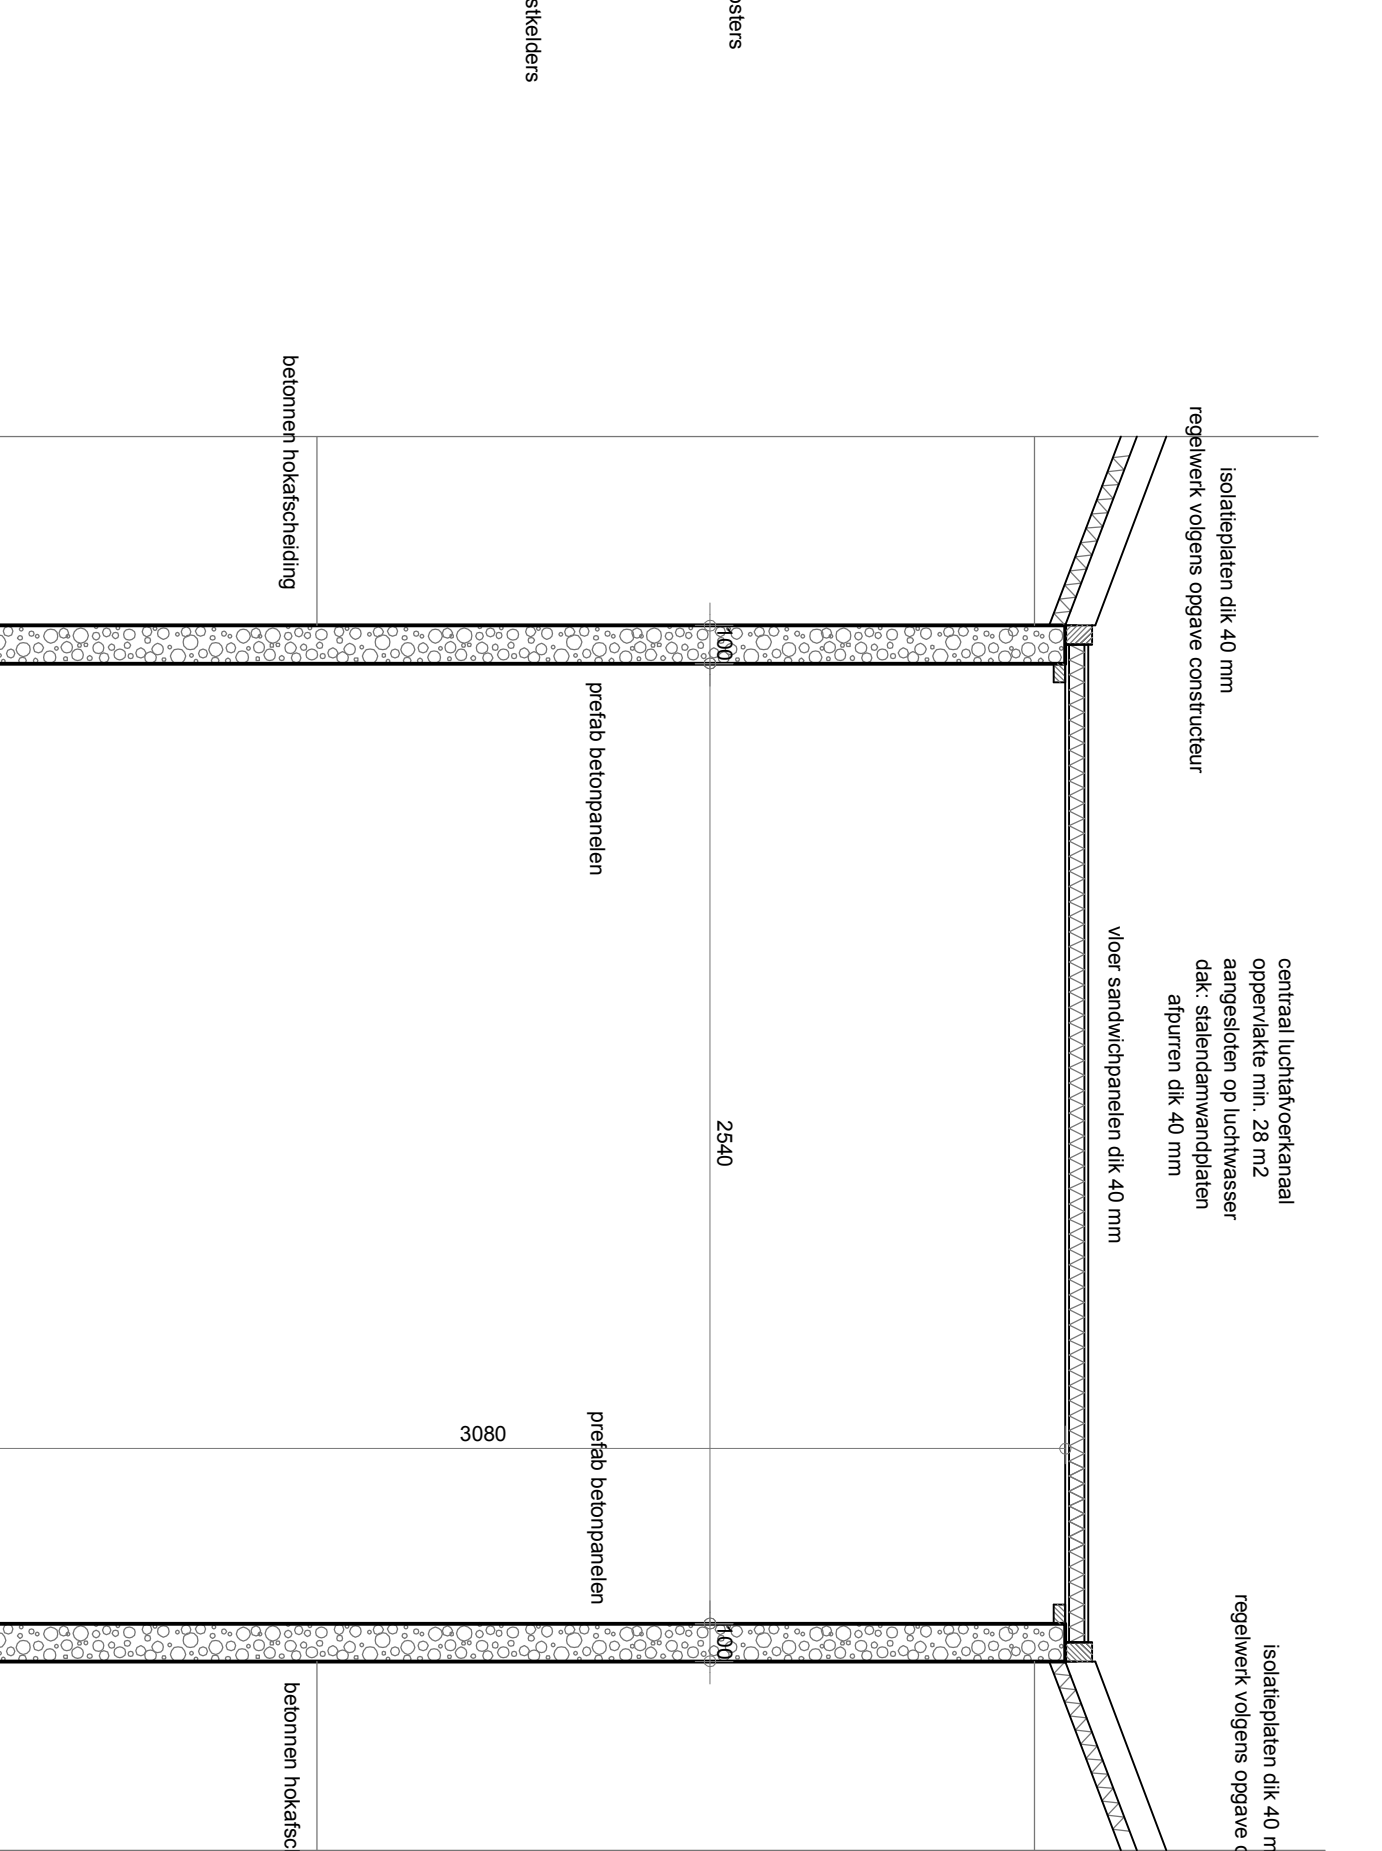


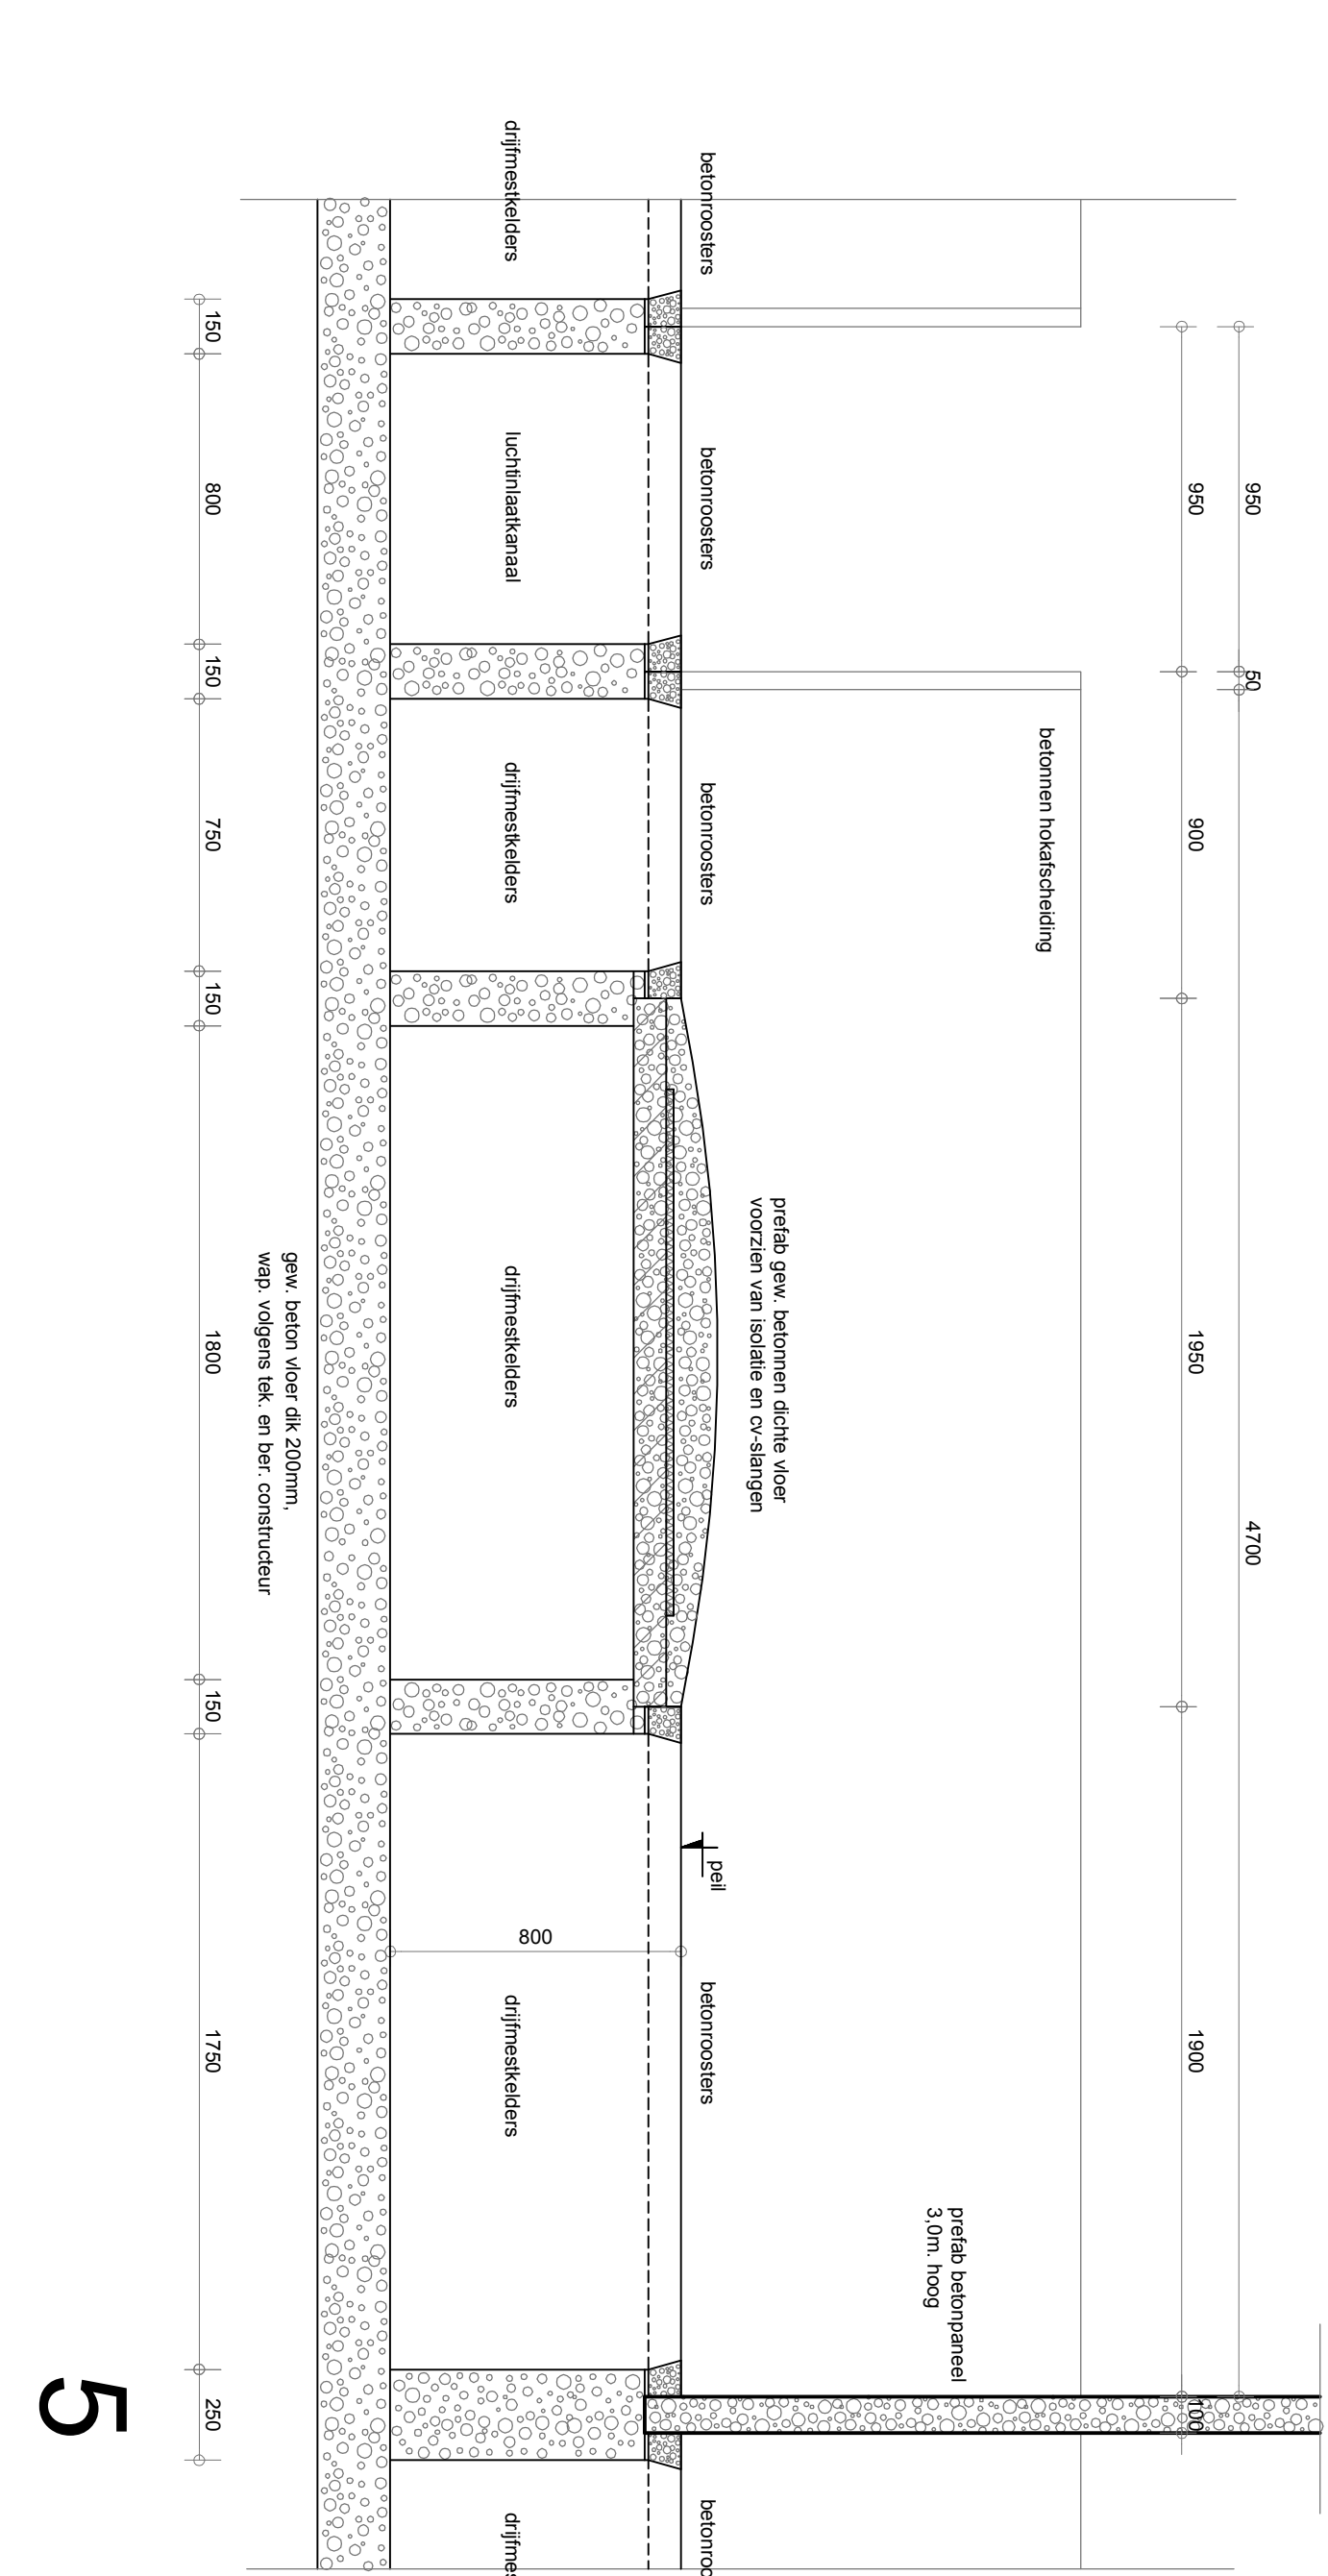

- Kapplan typische stal -

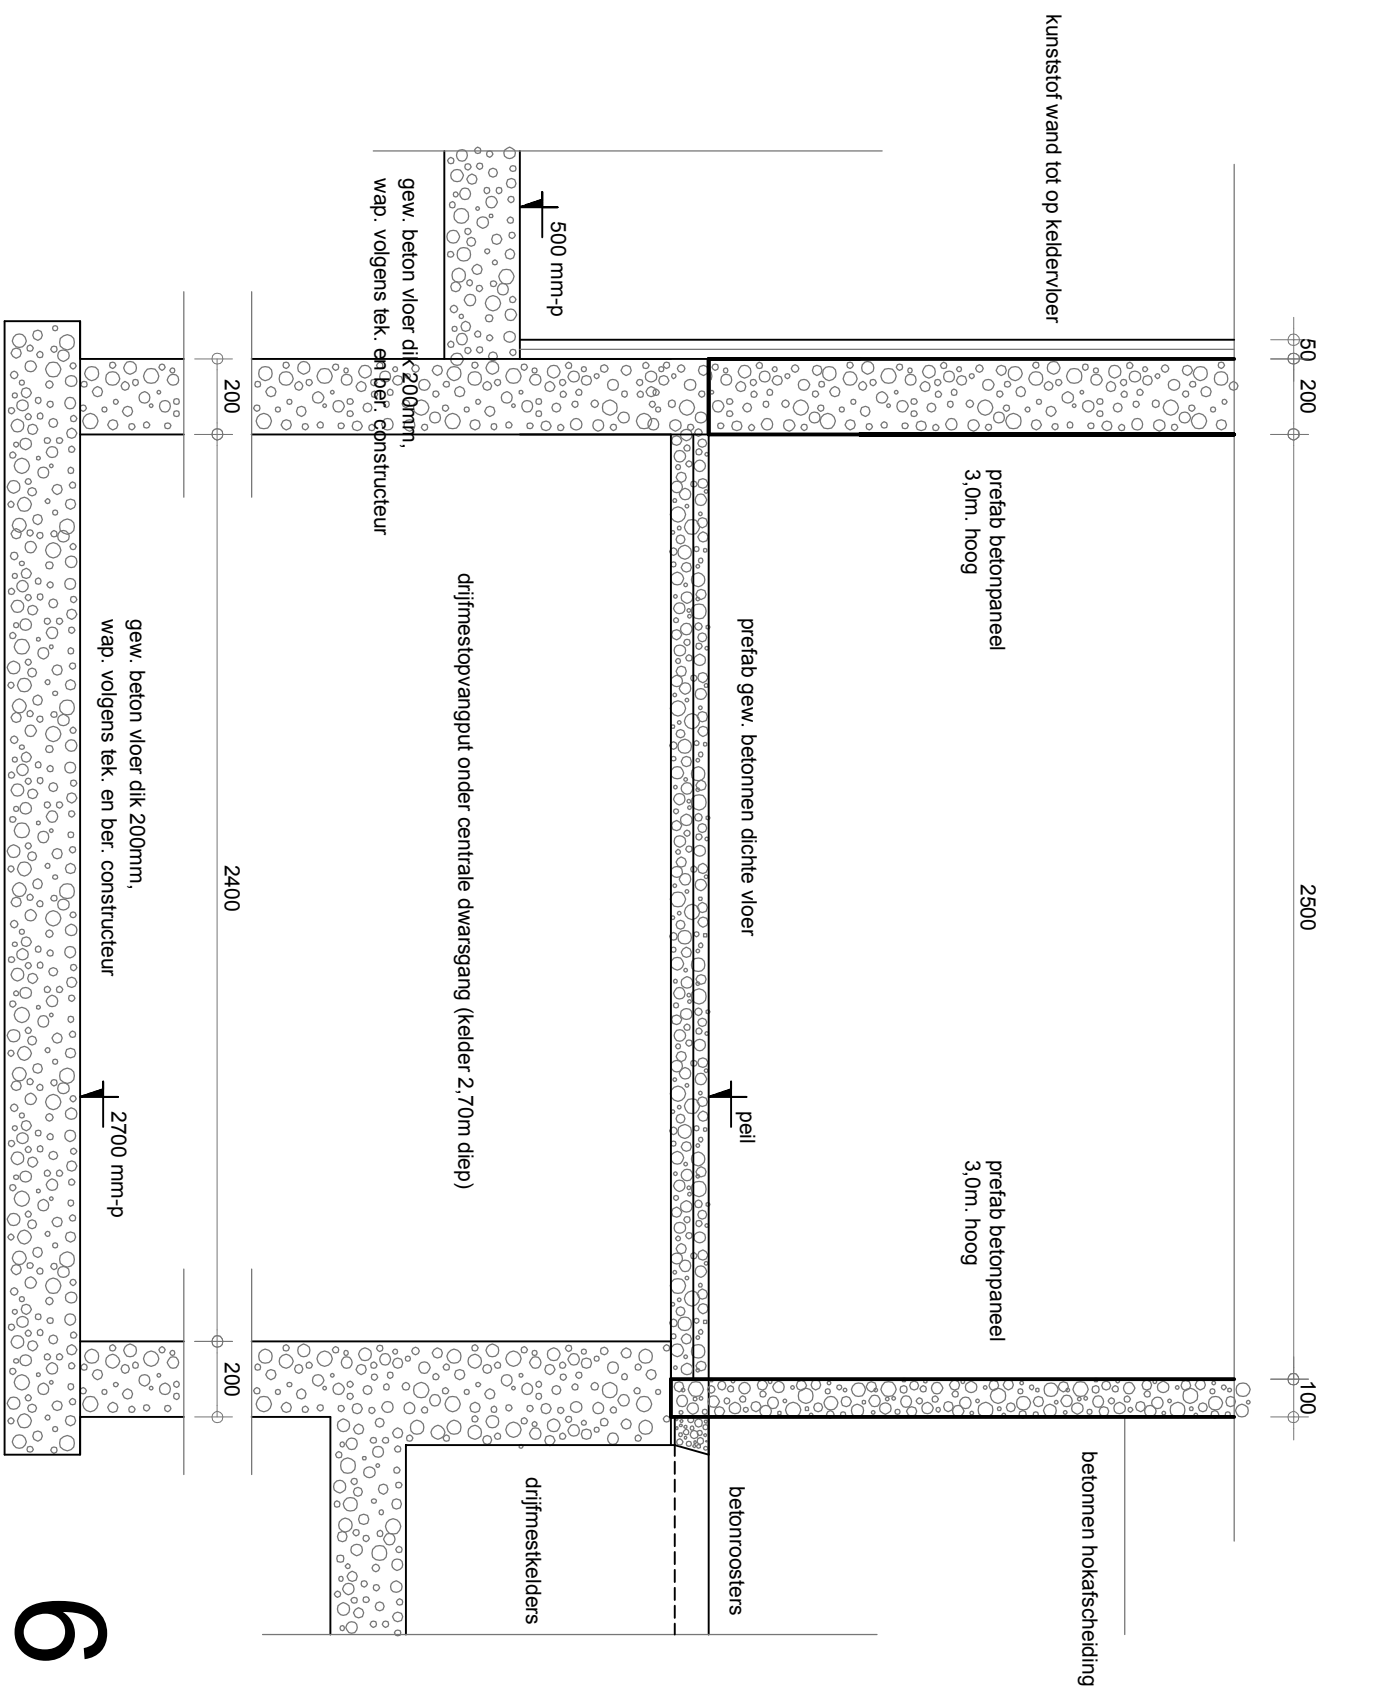

- Keilerplan typische stal -

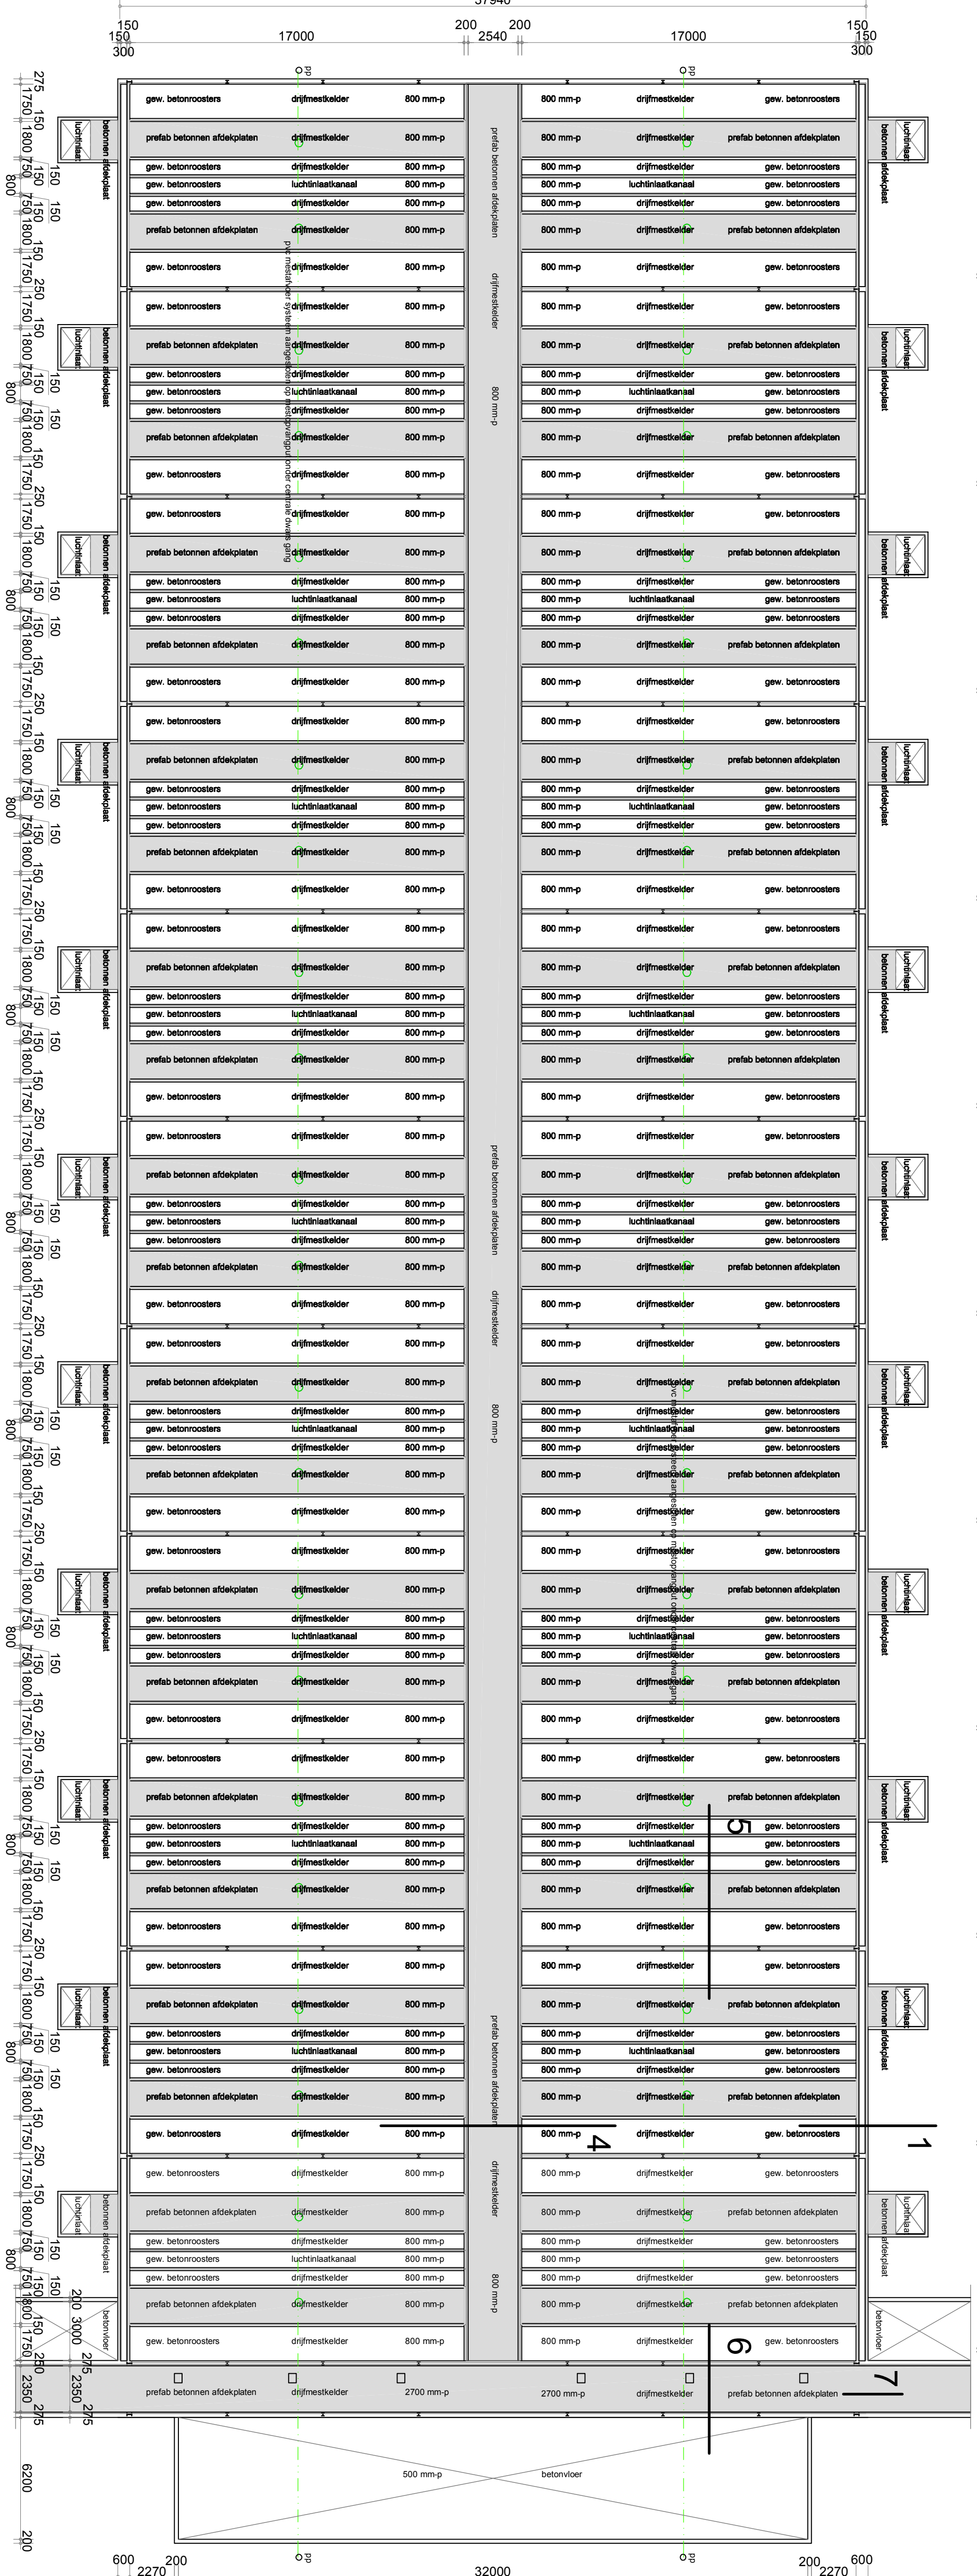