


NIEUW

08_L_501
BLAD B13
1:100
30_09_15
09_10_15
18_11_15
26_11_15

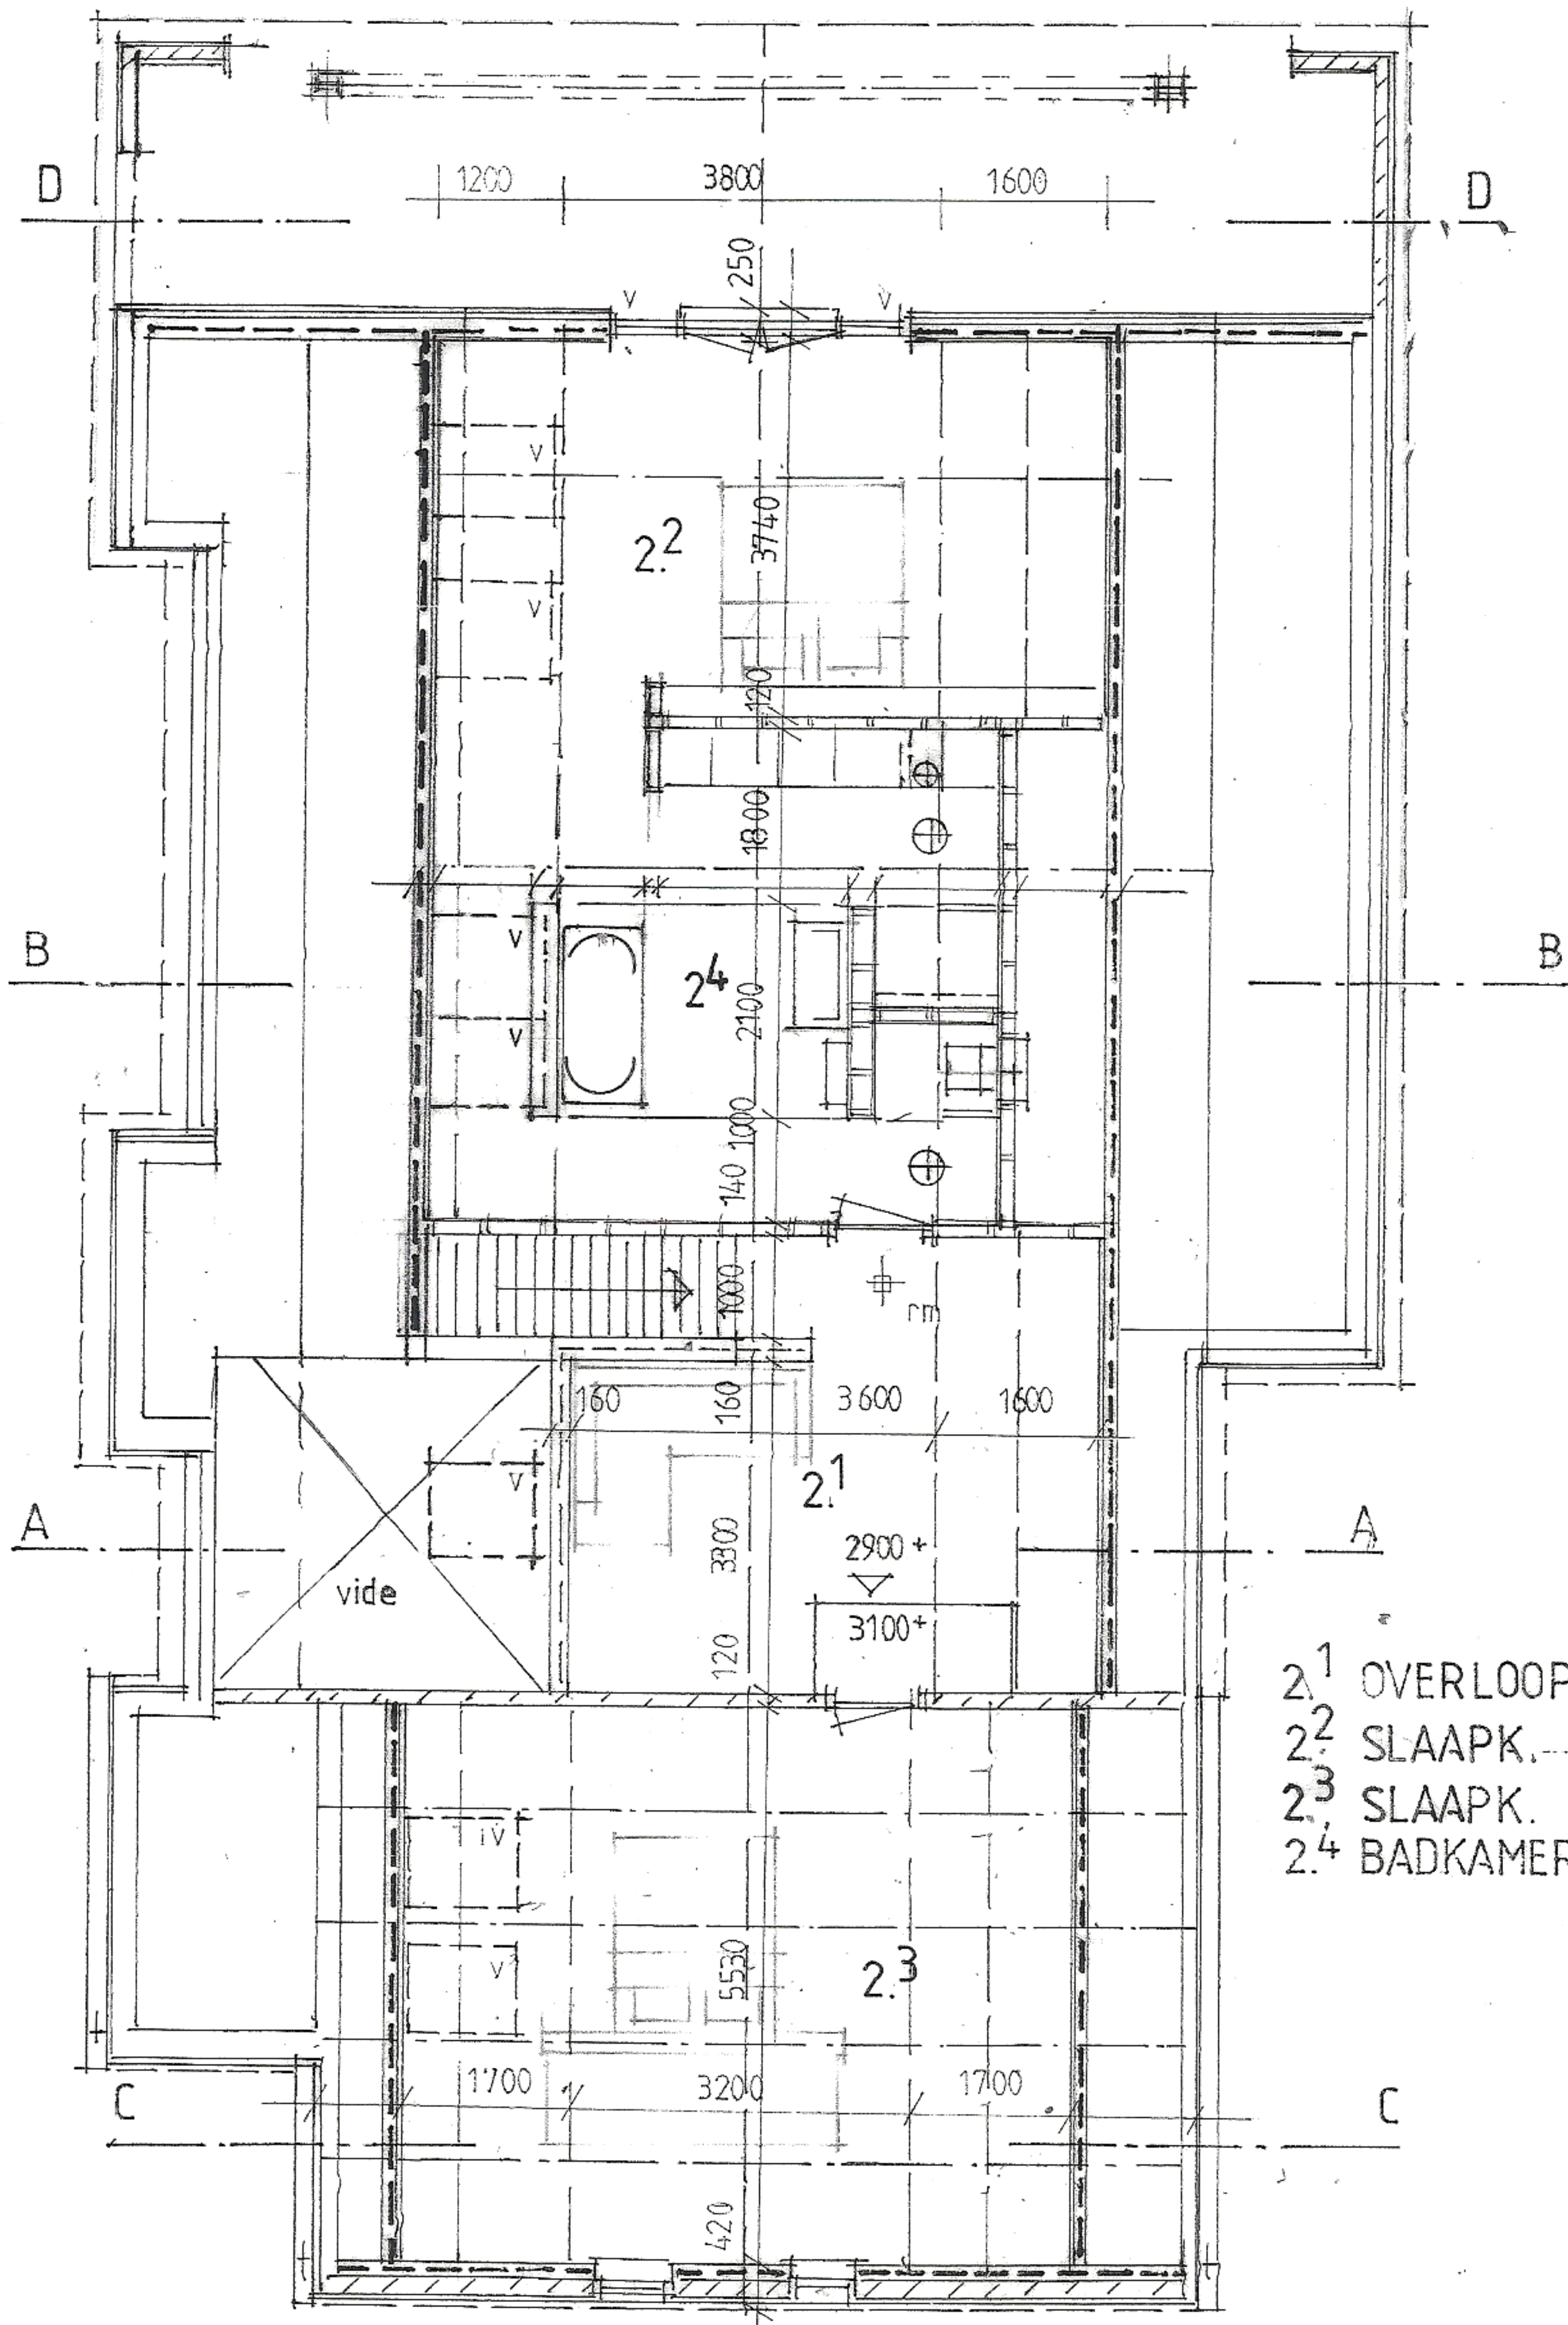

2.1	OVERLOOP	14 m ²
2.2	SLAAPK.	14 m ²
2.3	SLAAPK.	17 m ²
2.4	BADKAMER	8 m ²

VERDIEPING