



BESTAAND

08_L_501
BLAD B8
1:100
30_09_15
09_10_15
18_11_15
26_11_15

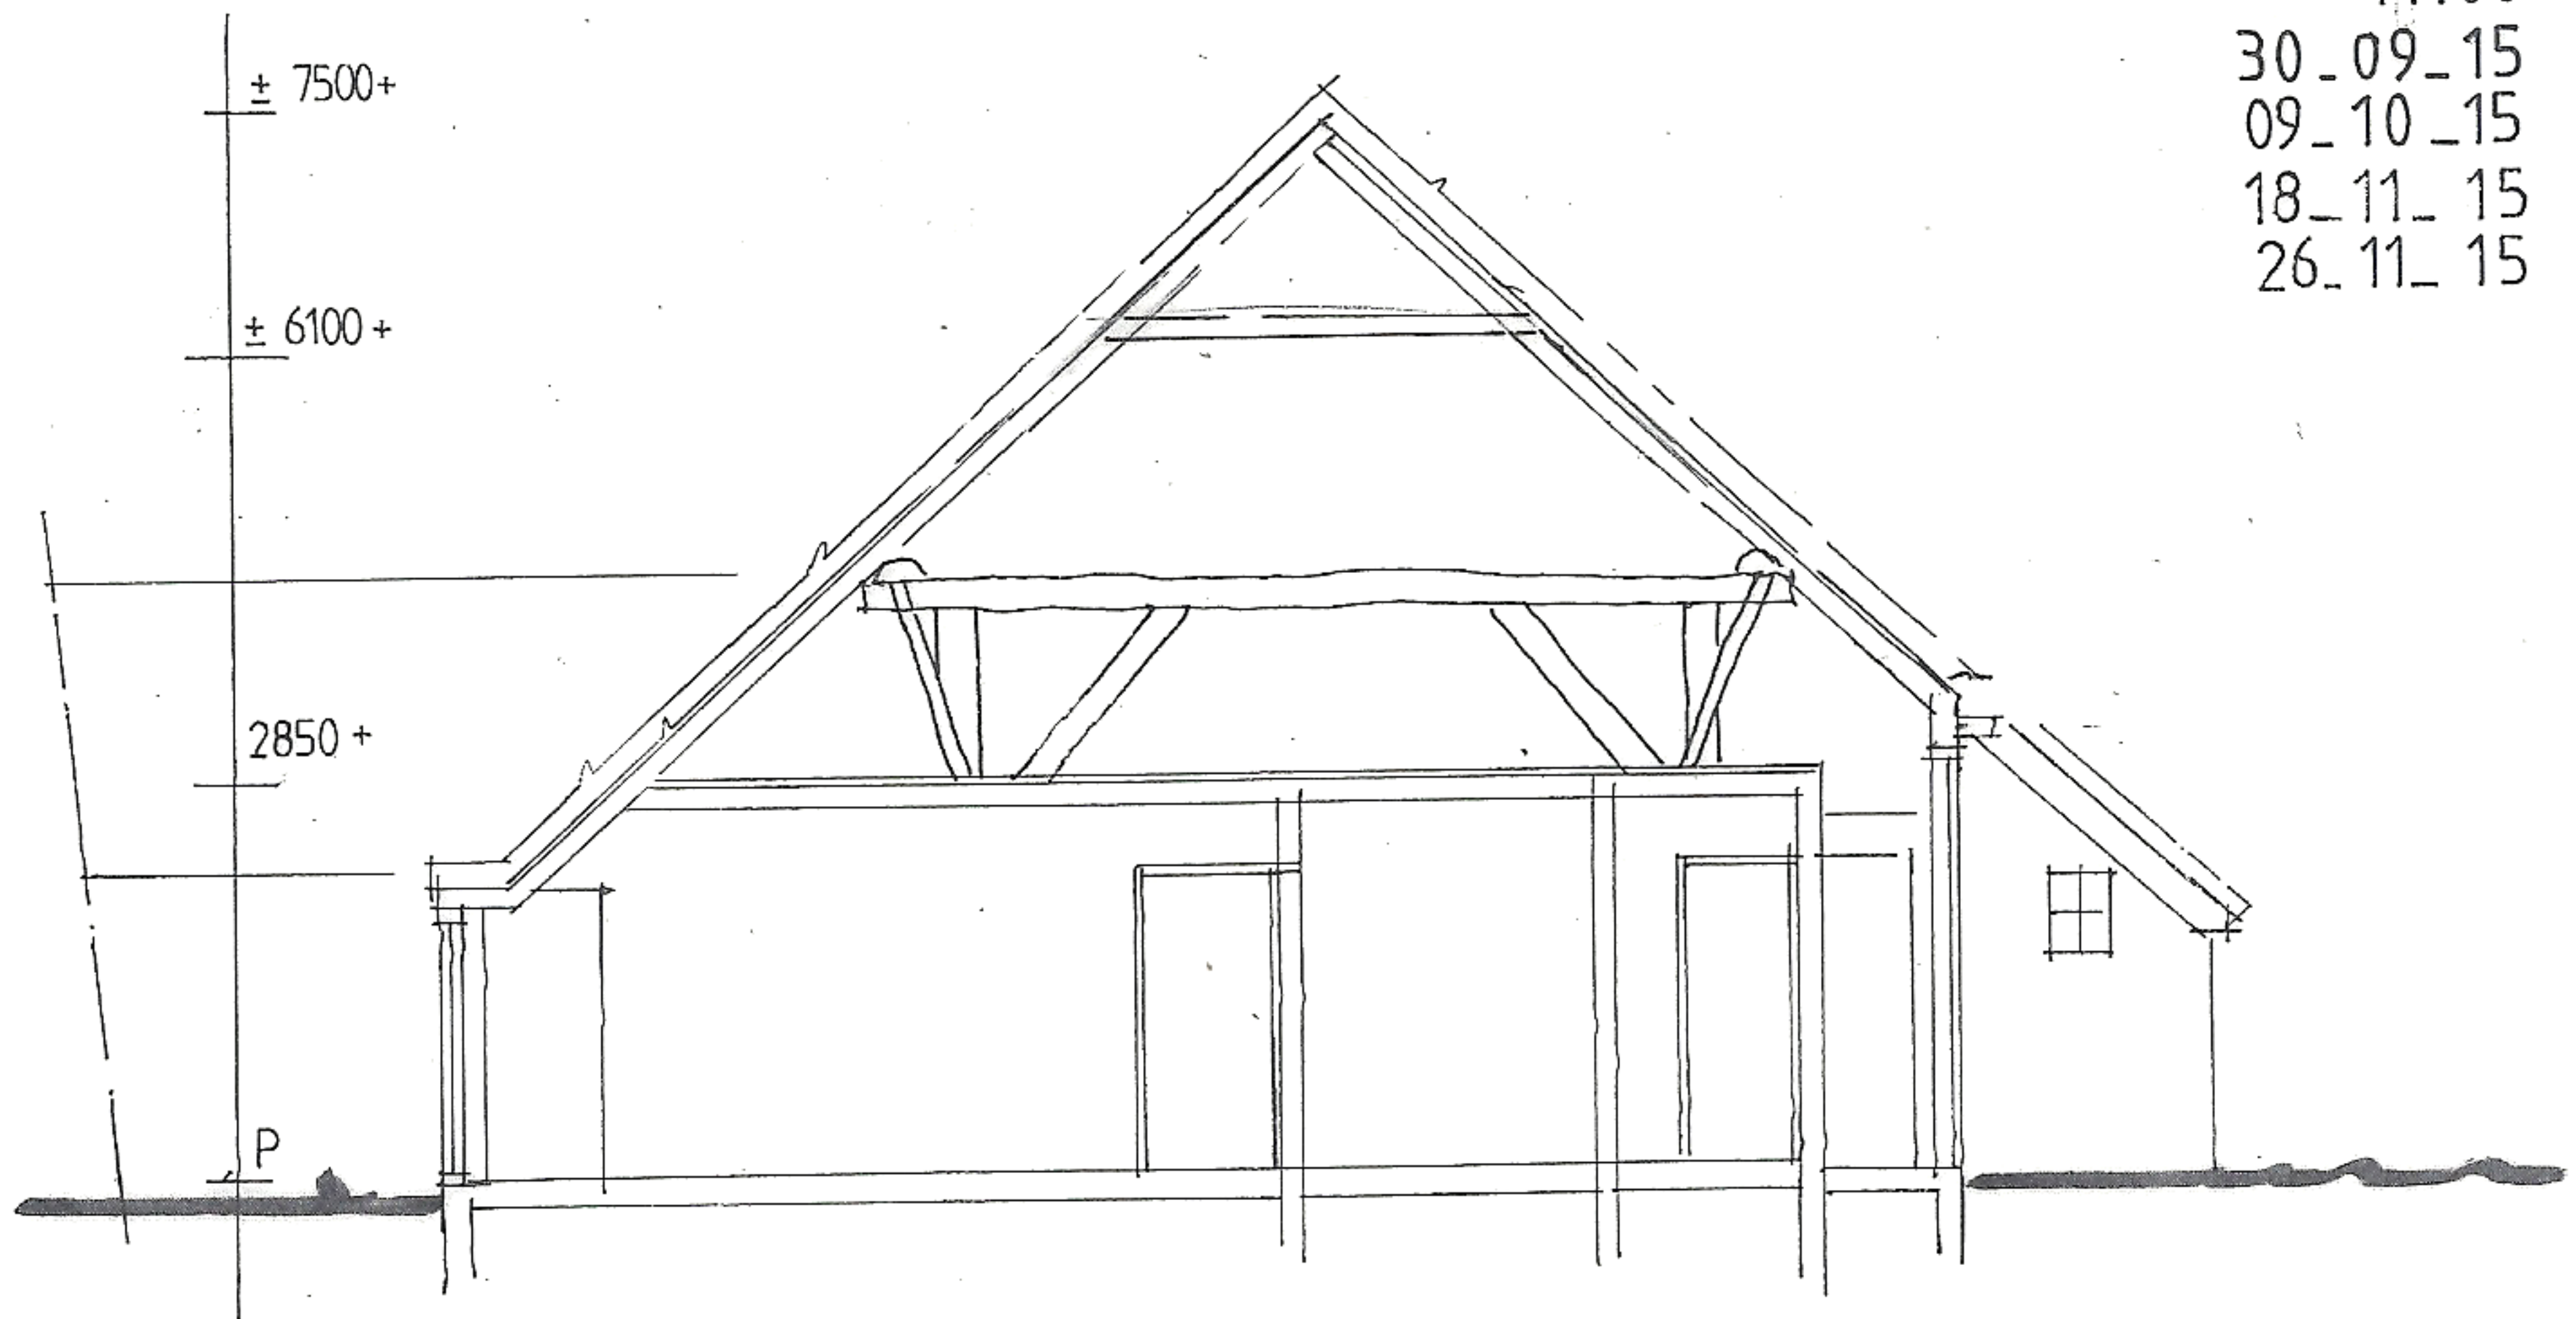

DOORSNEDE D-D

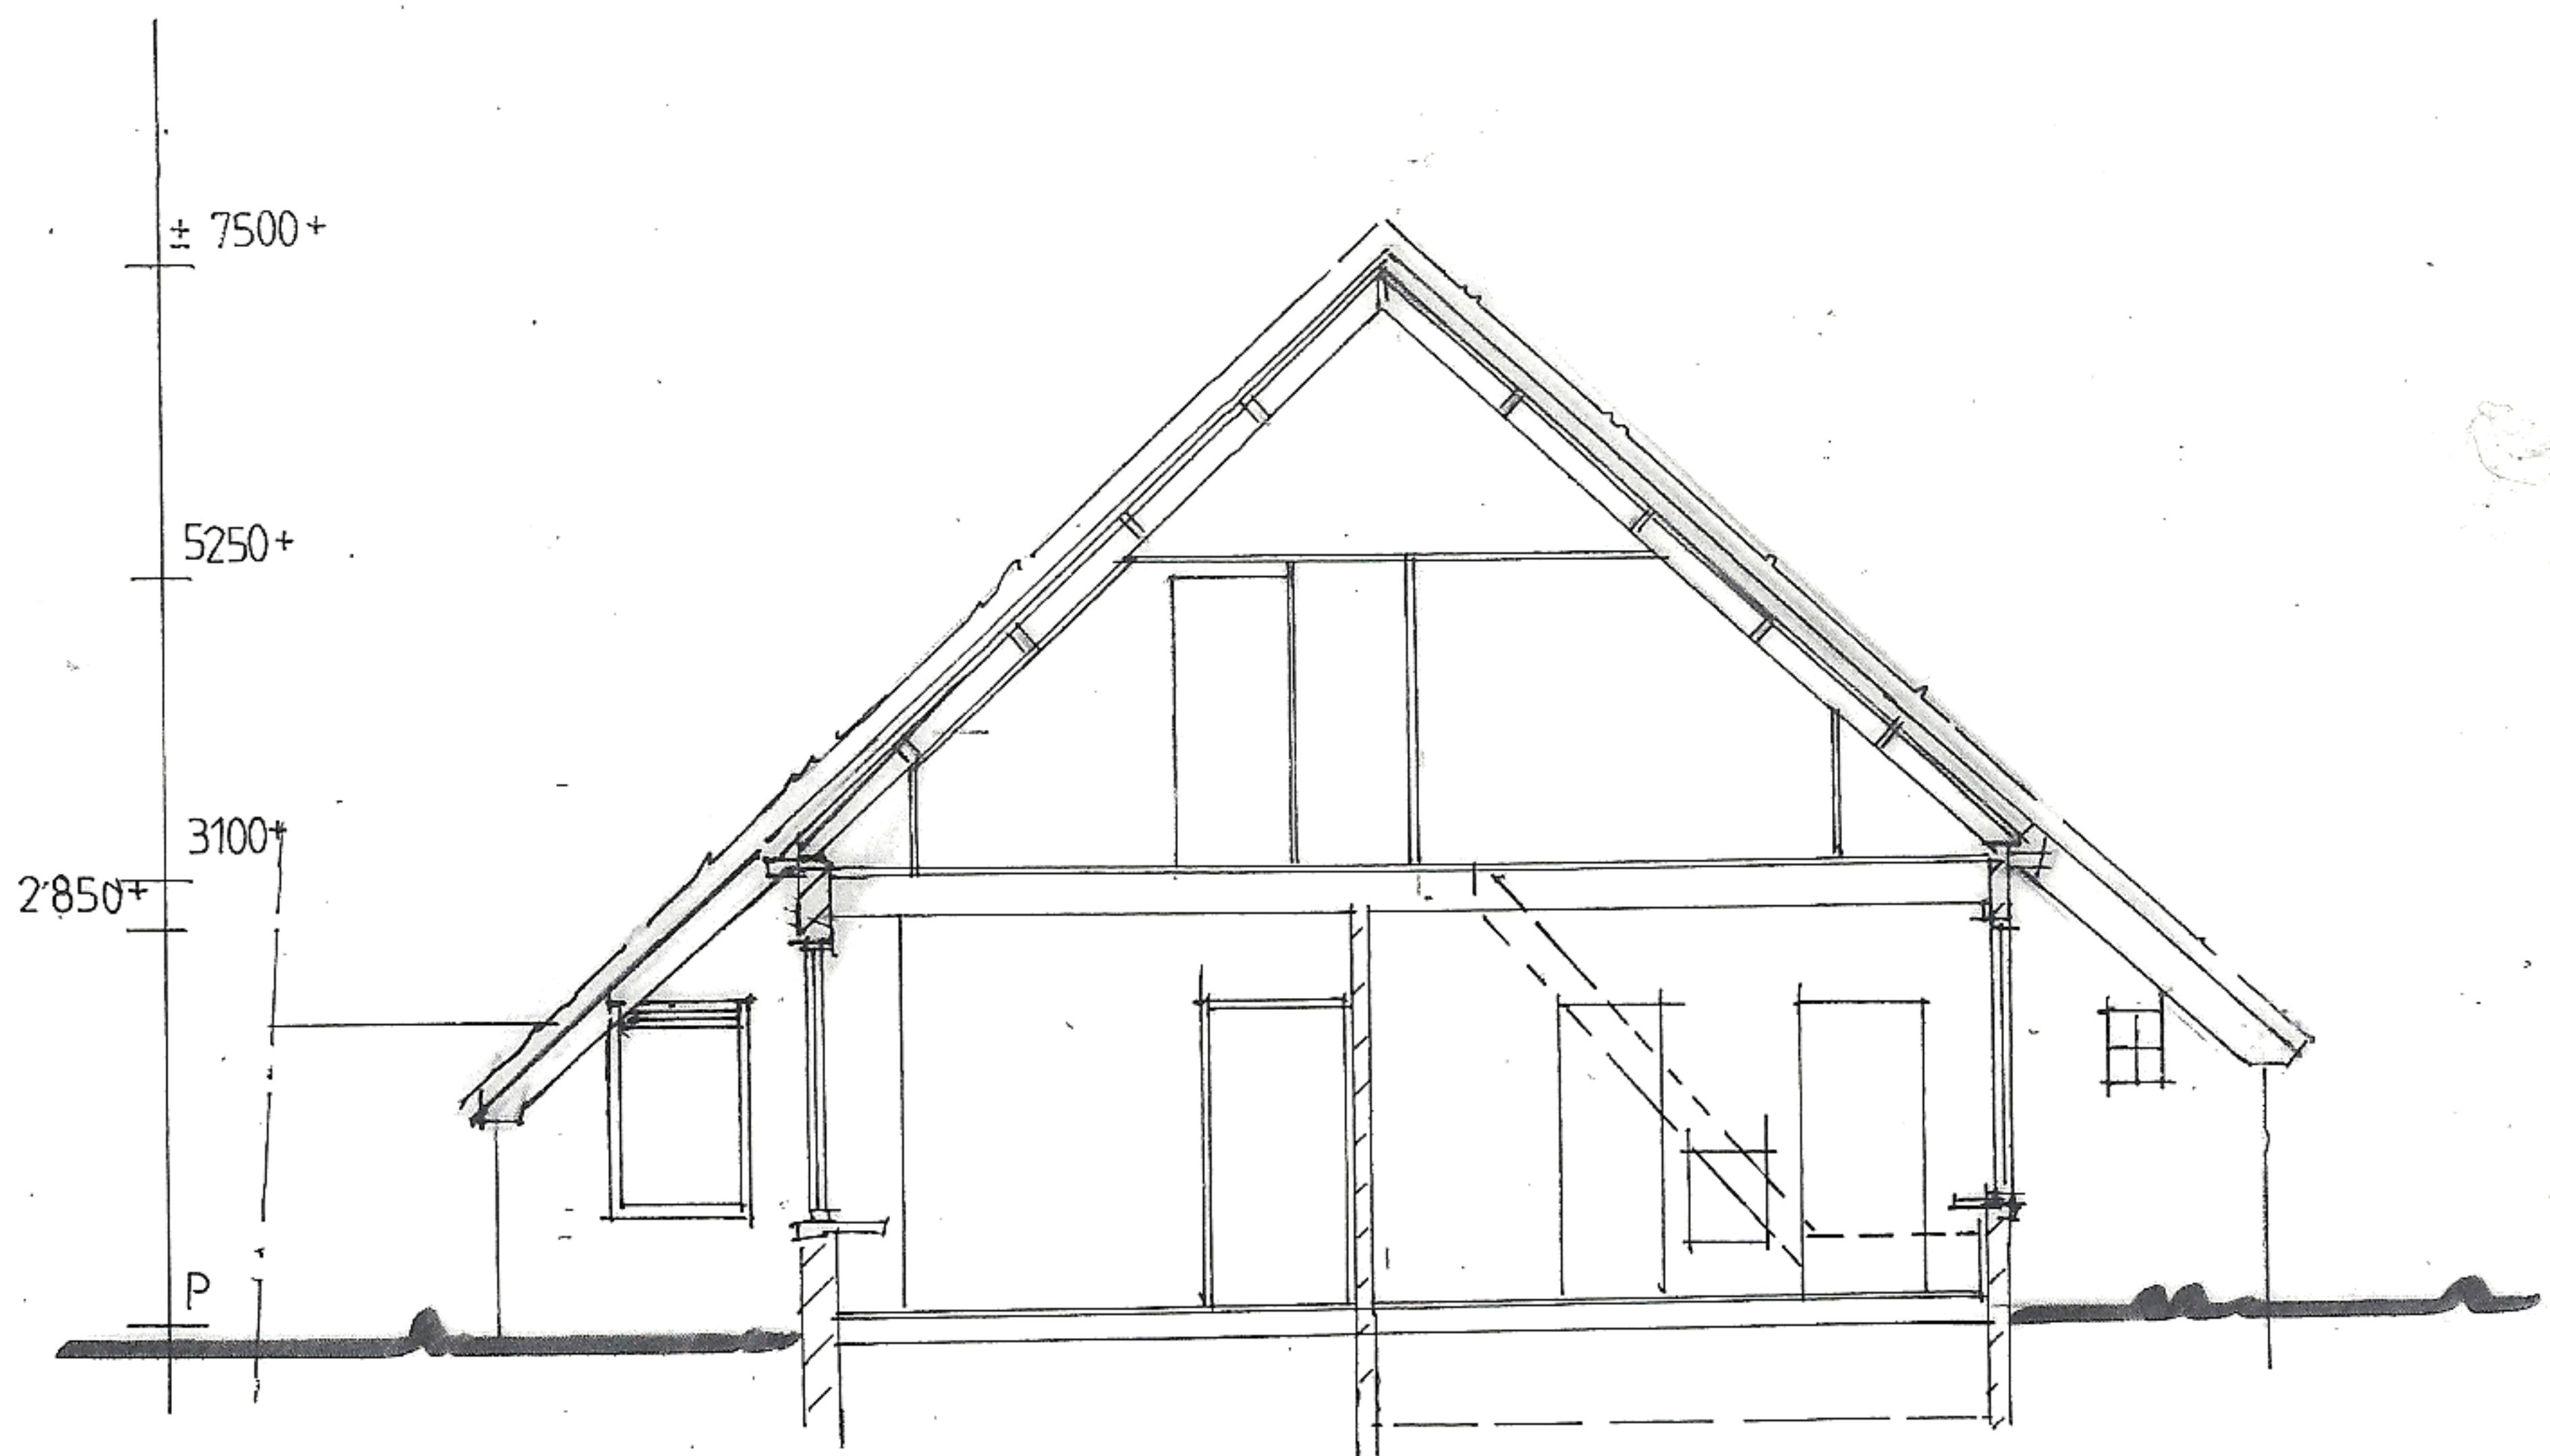

DOORSNEDE A-A