


08_1_501
BLAD B18
1:100
18_11_15
26_11_15

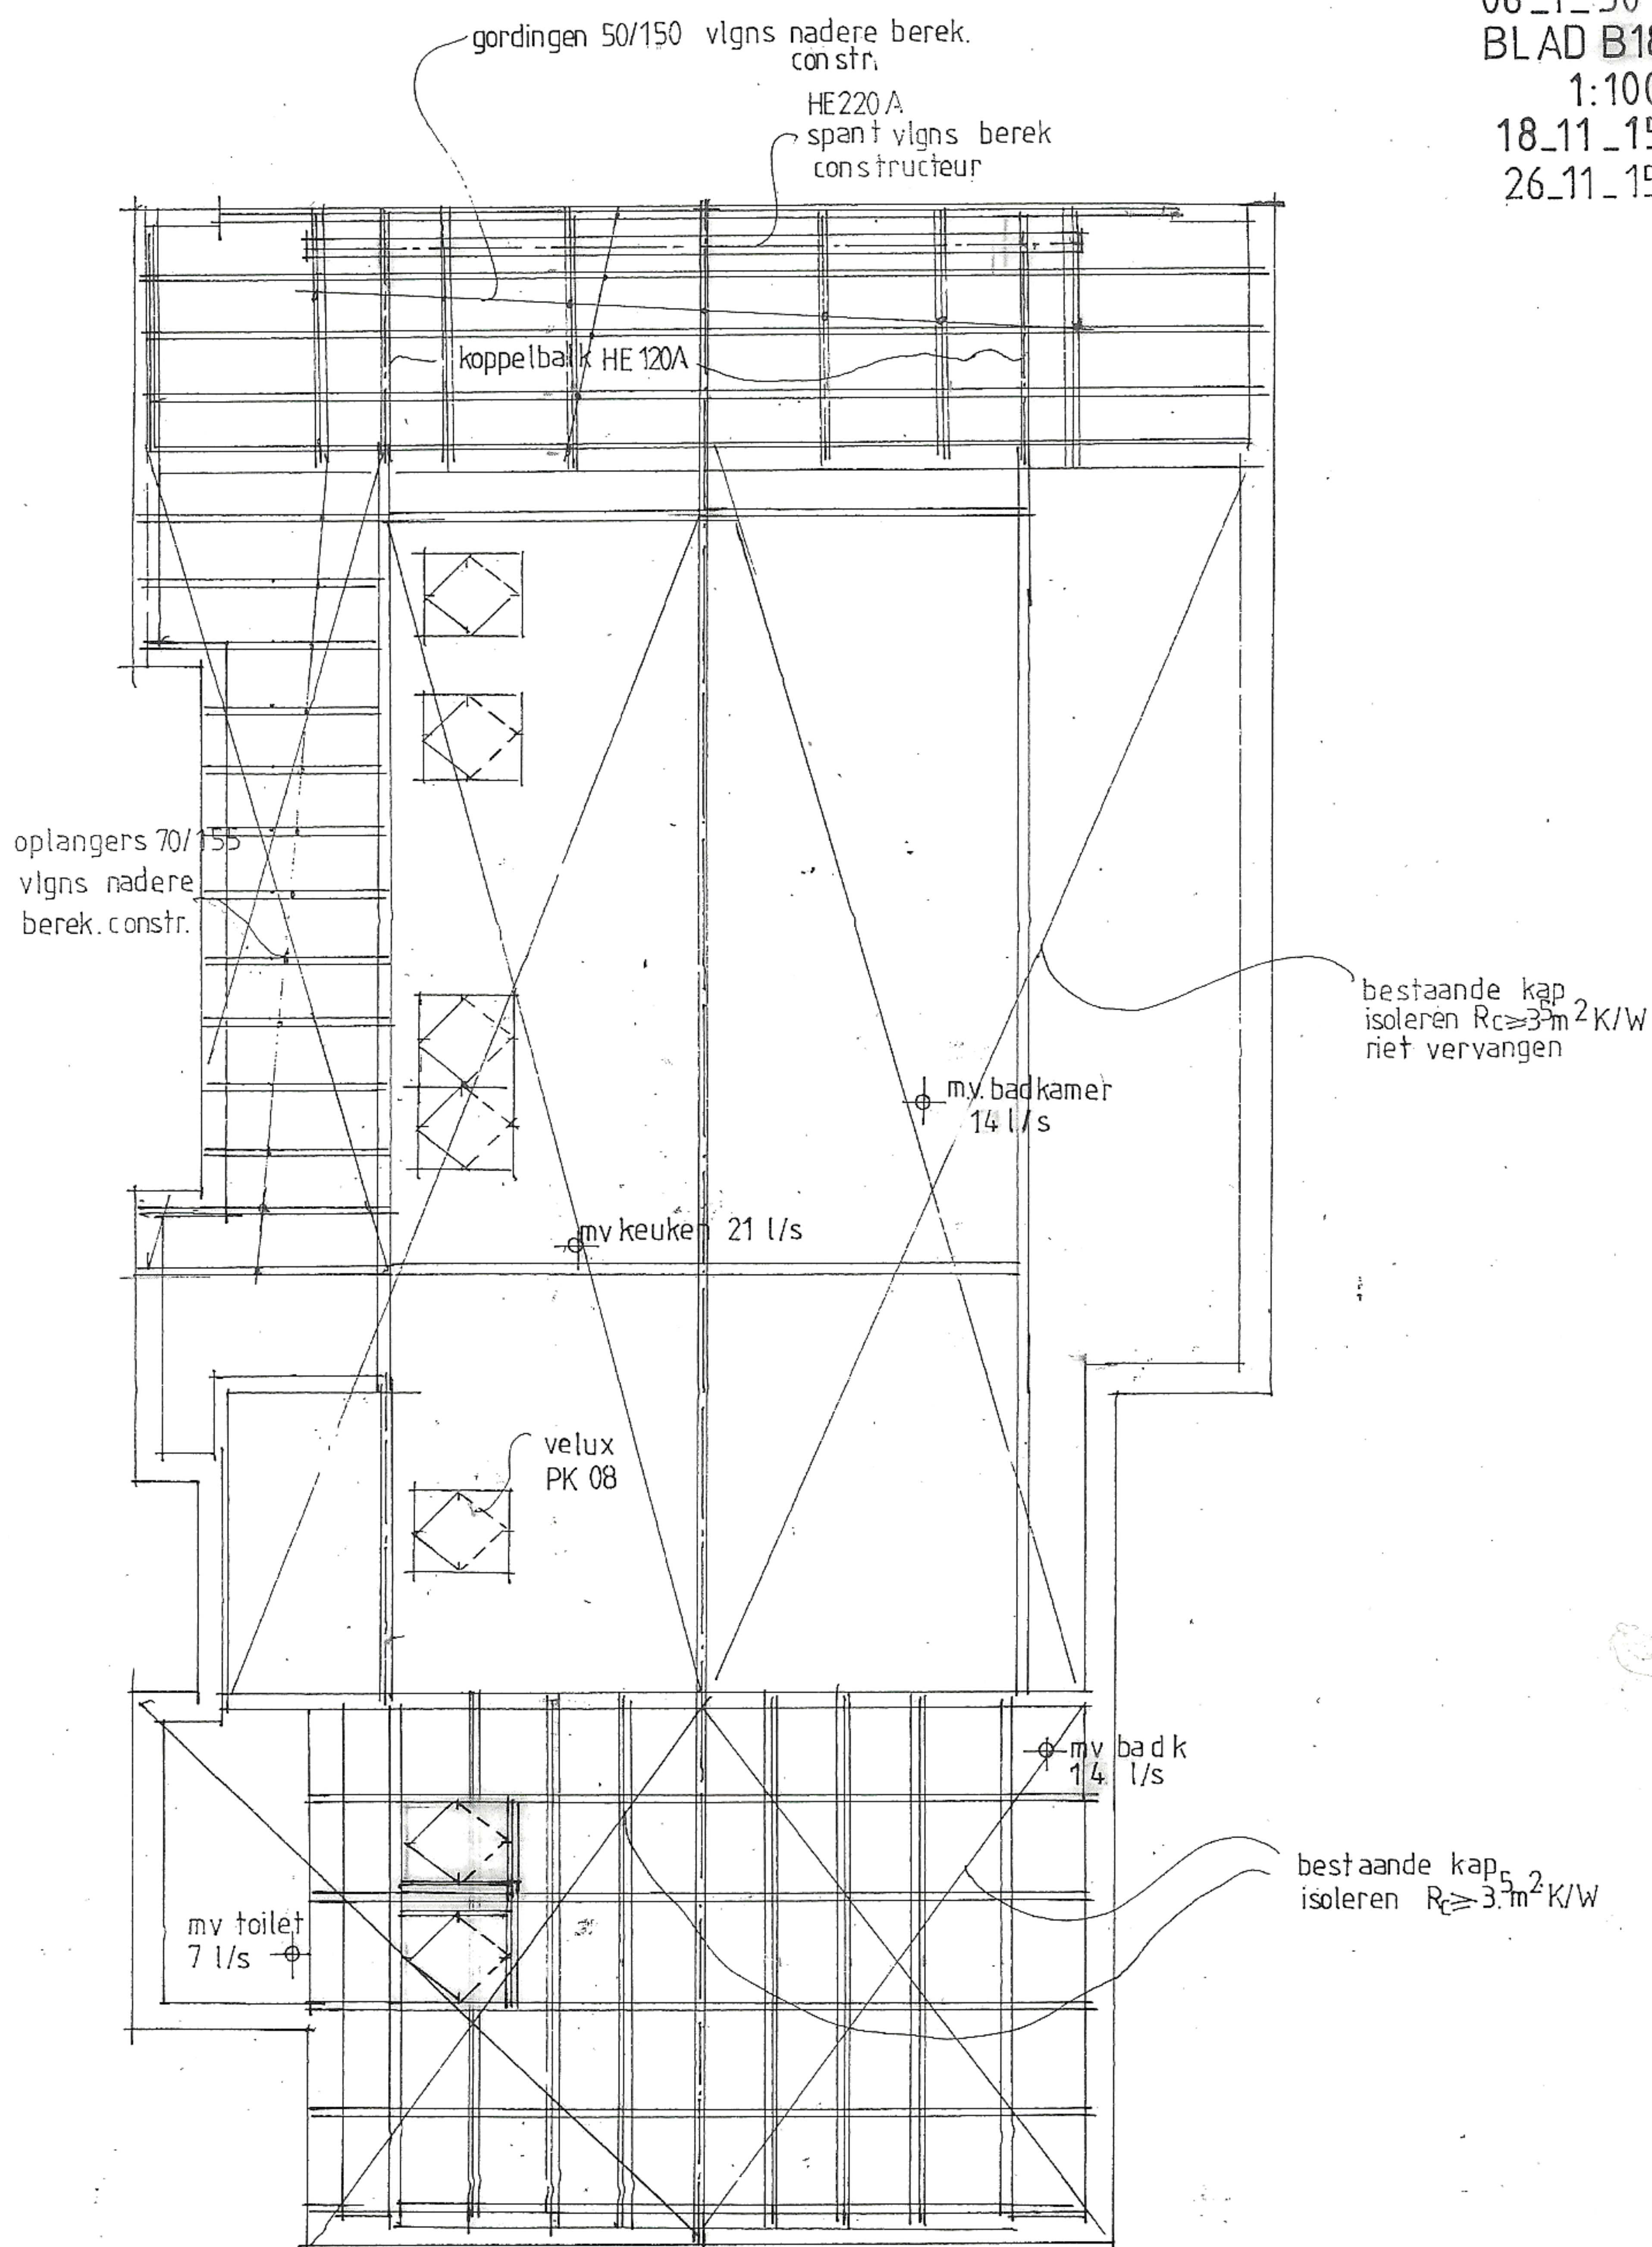

KAPPLAN