

BESTAAND

08.L.501

BLAD B2


1:100

30.09.15

09.10.15

18.11.15

26.11.15

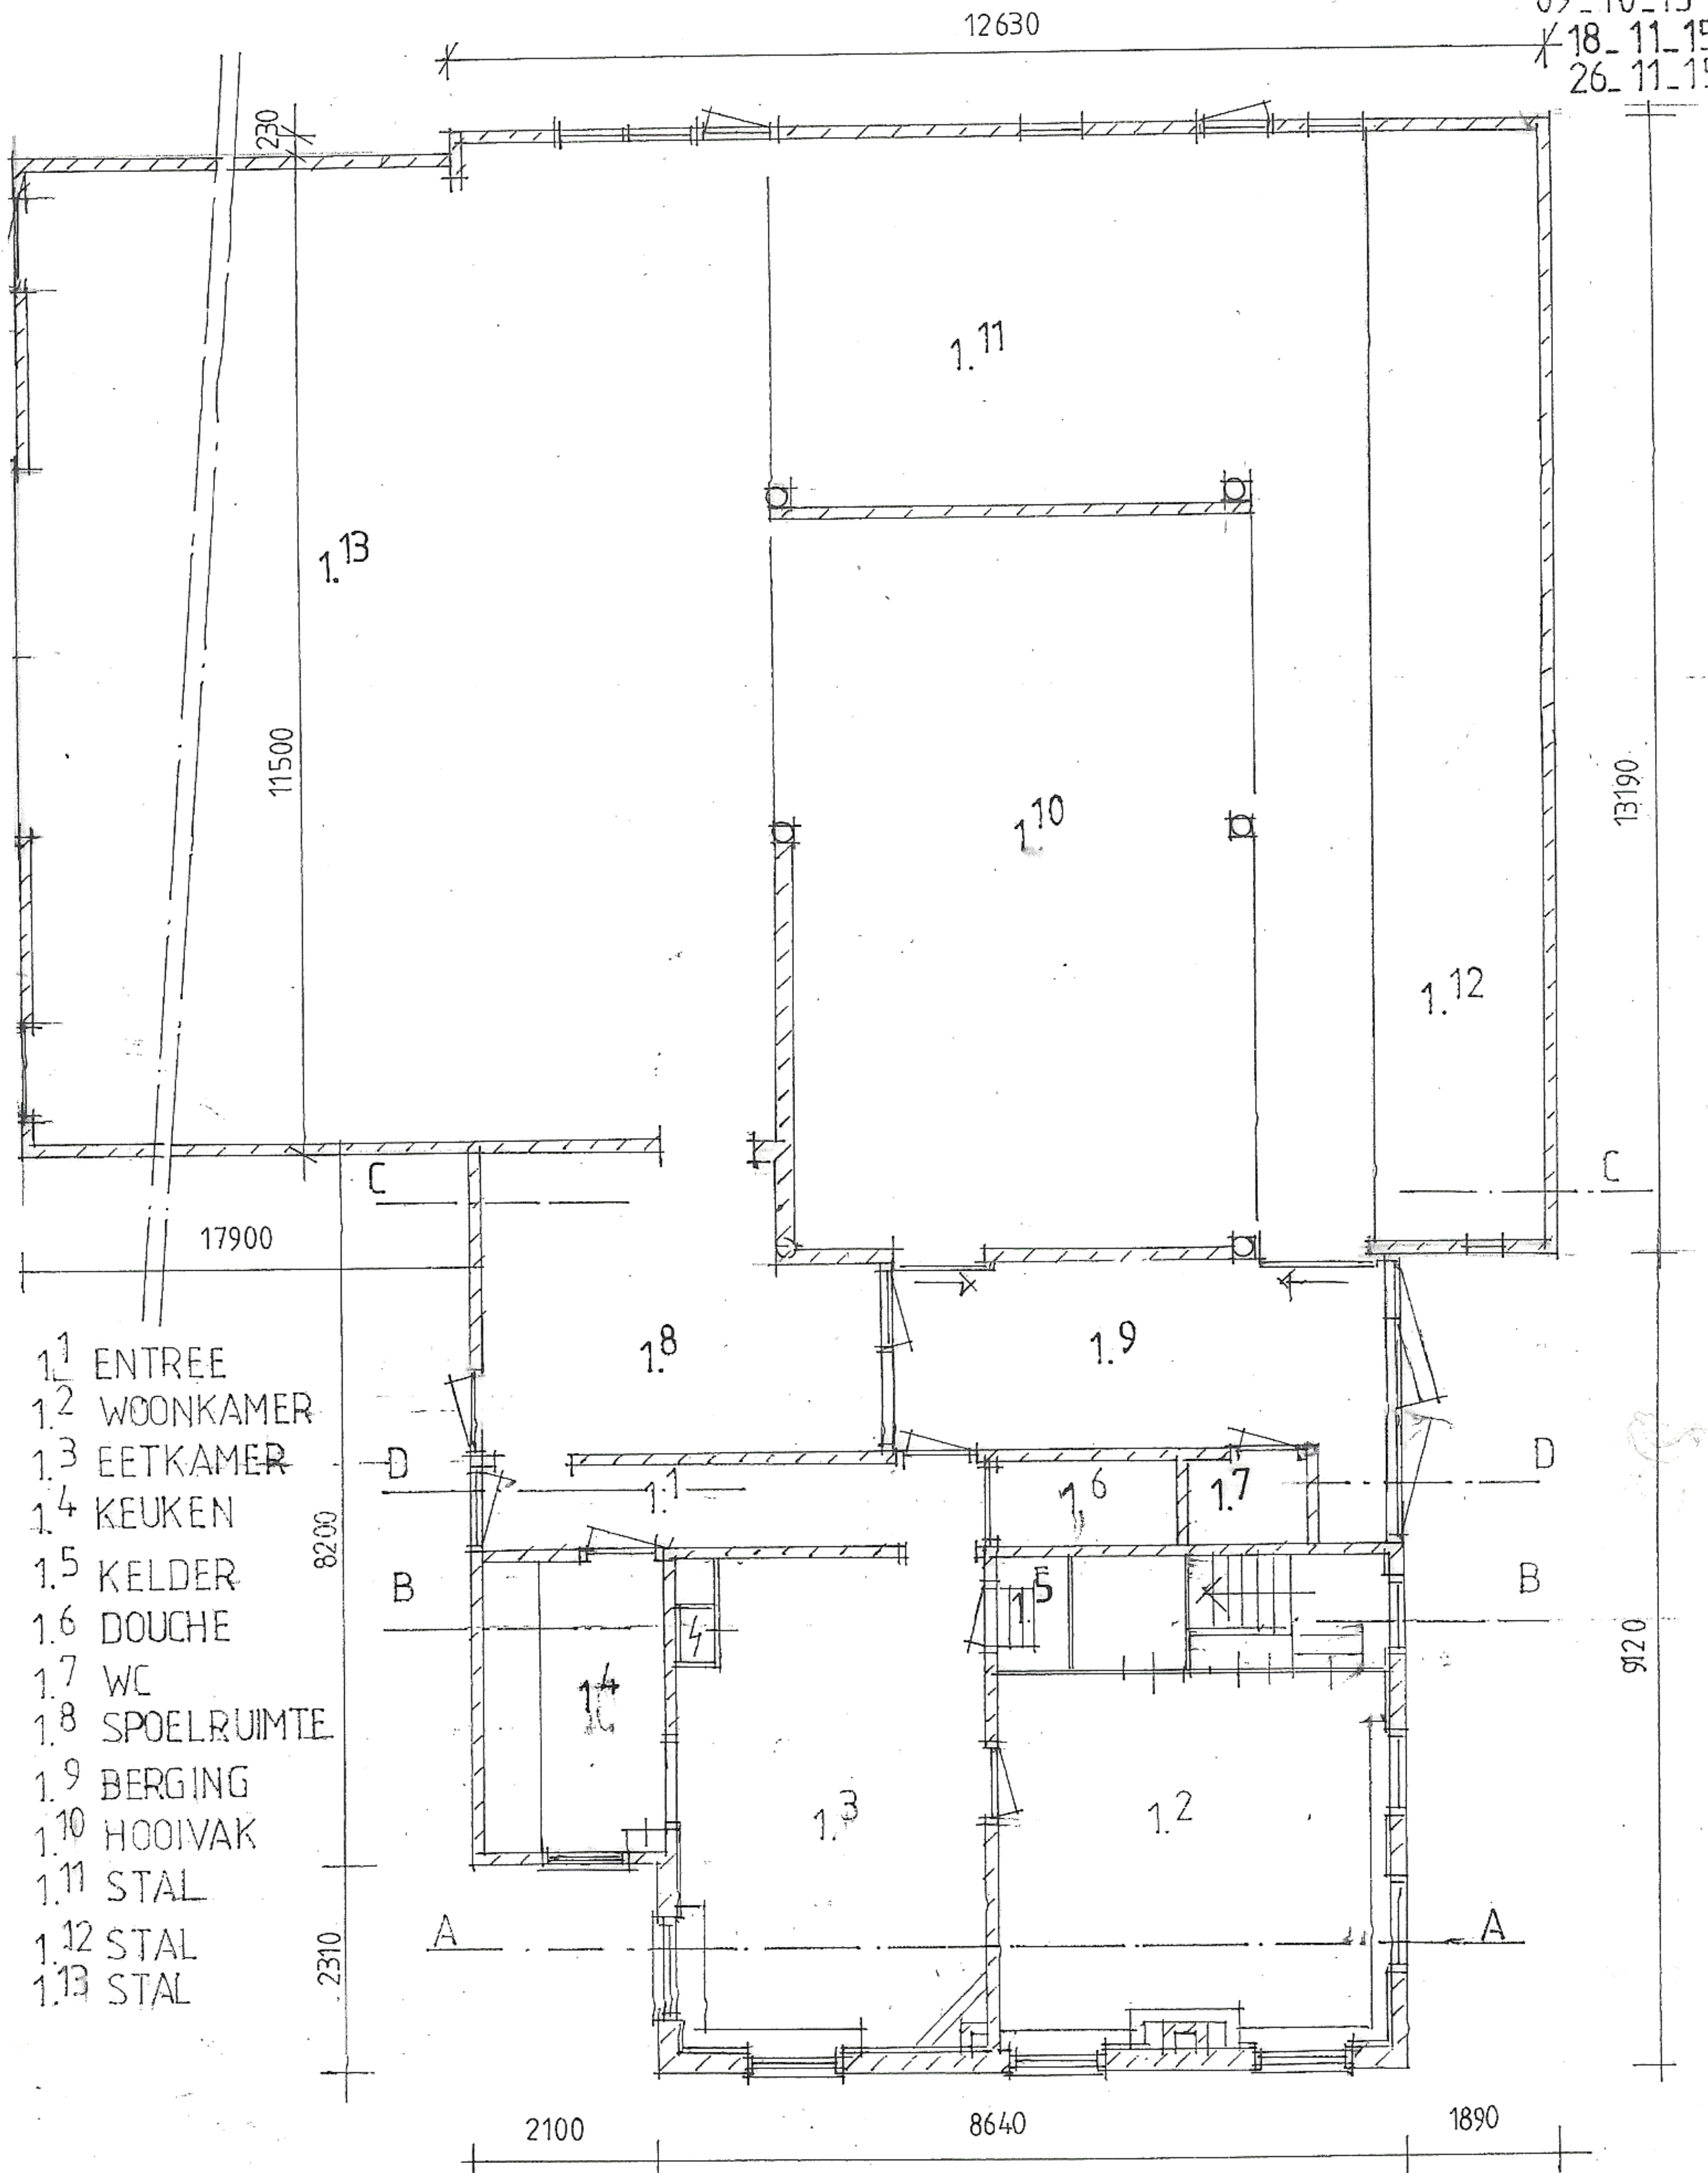

BEGANEGROND

©ing. frits everts design