

BESTAAND

08_L_501

BLAD B7


1:100

30_09_15


09_10_15

18_11_15

26_11_15

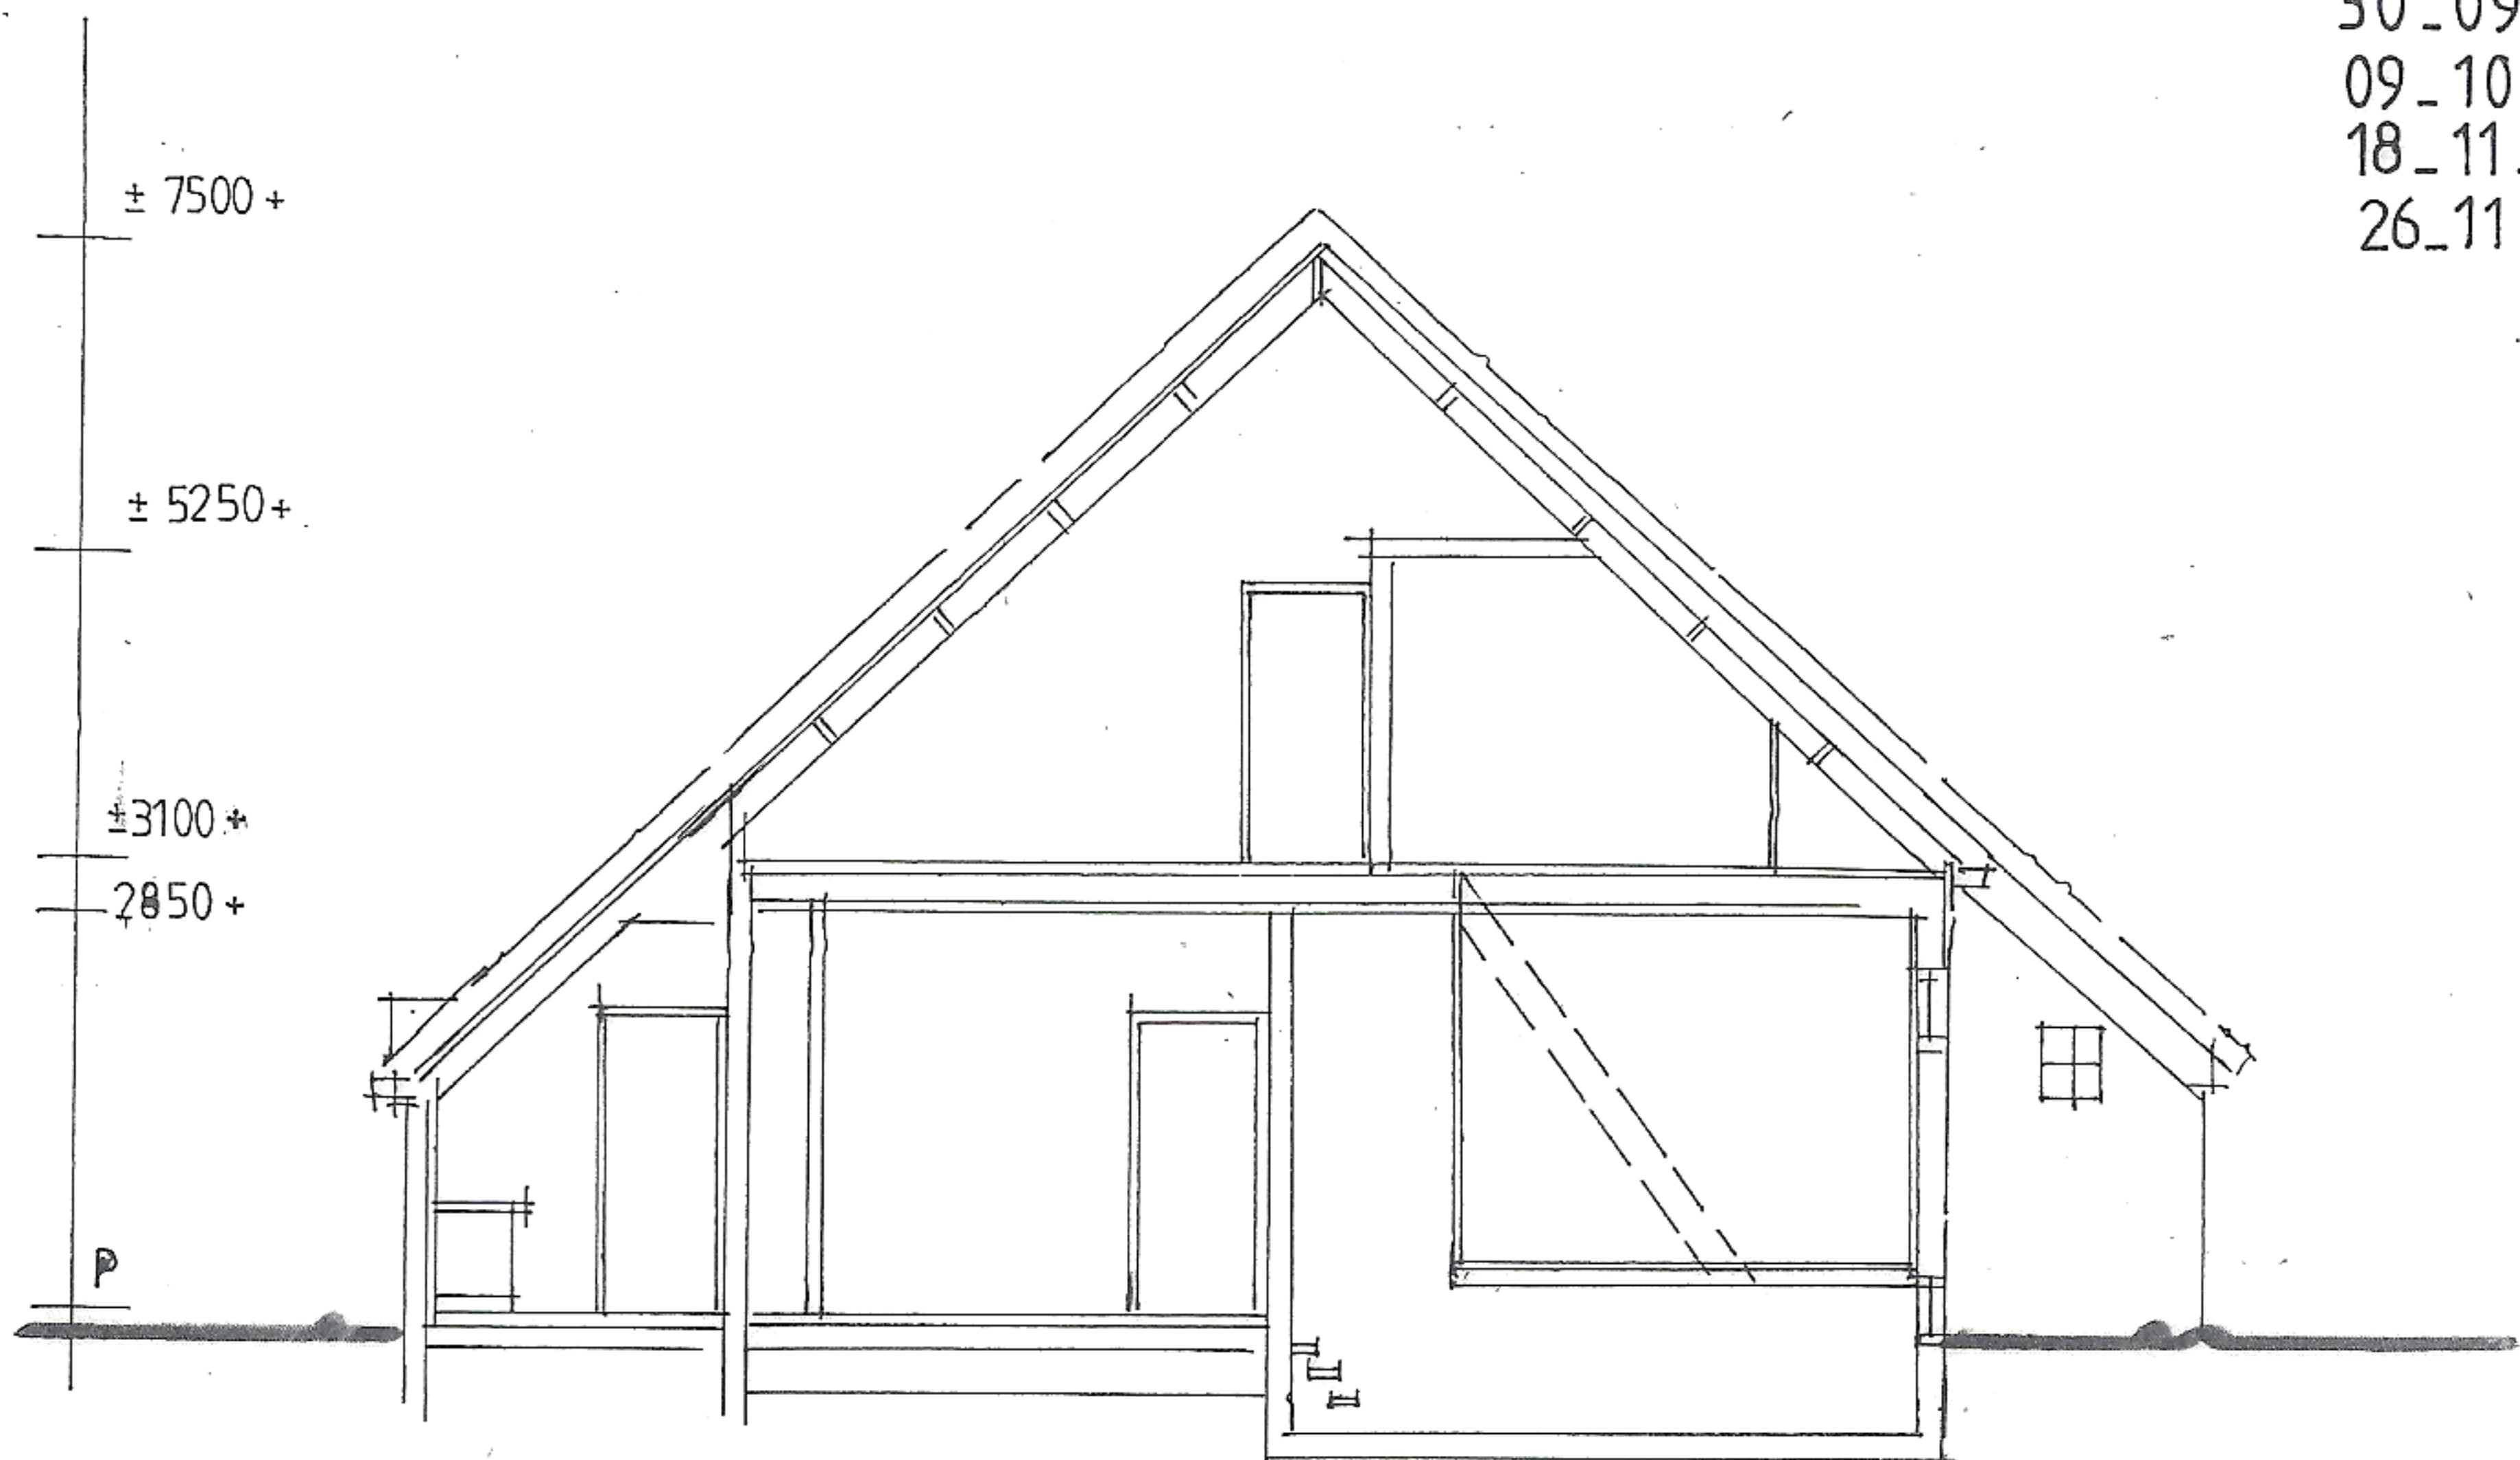

DOORSNEDE A-A

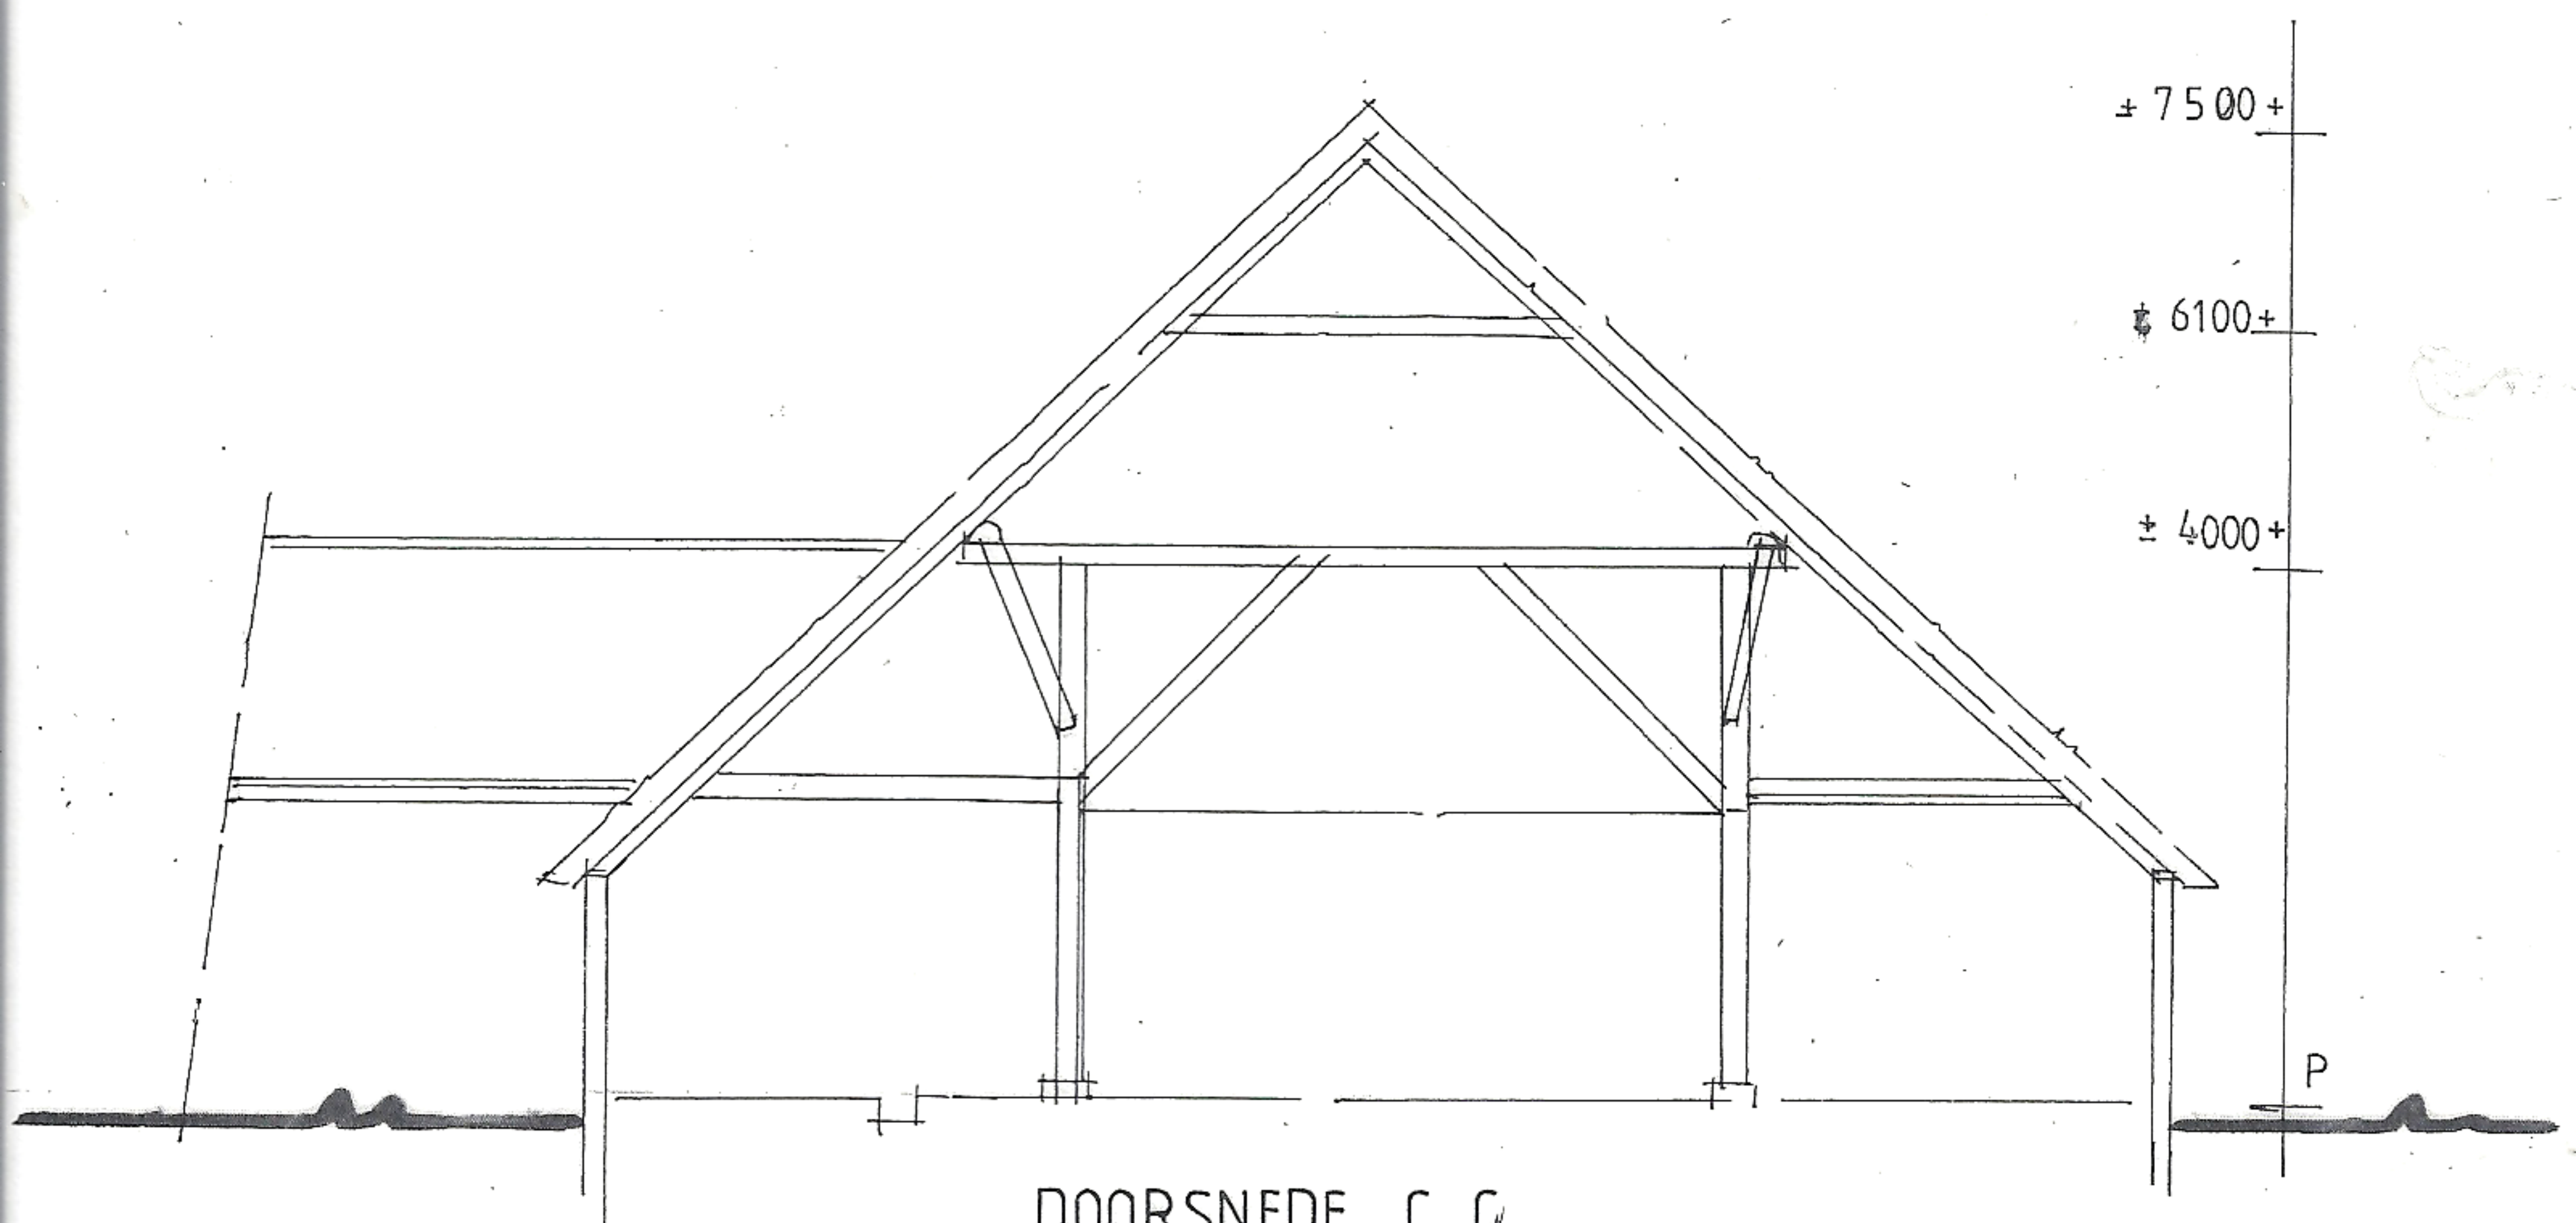

DOORSNEDE C-C