


08_L_501
 BLAD-B17
 1:100
 18_11_15
 26_11_15

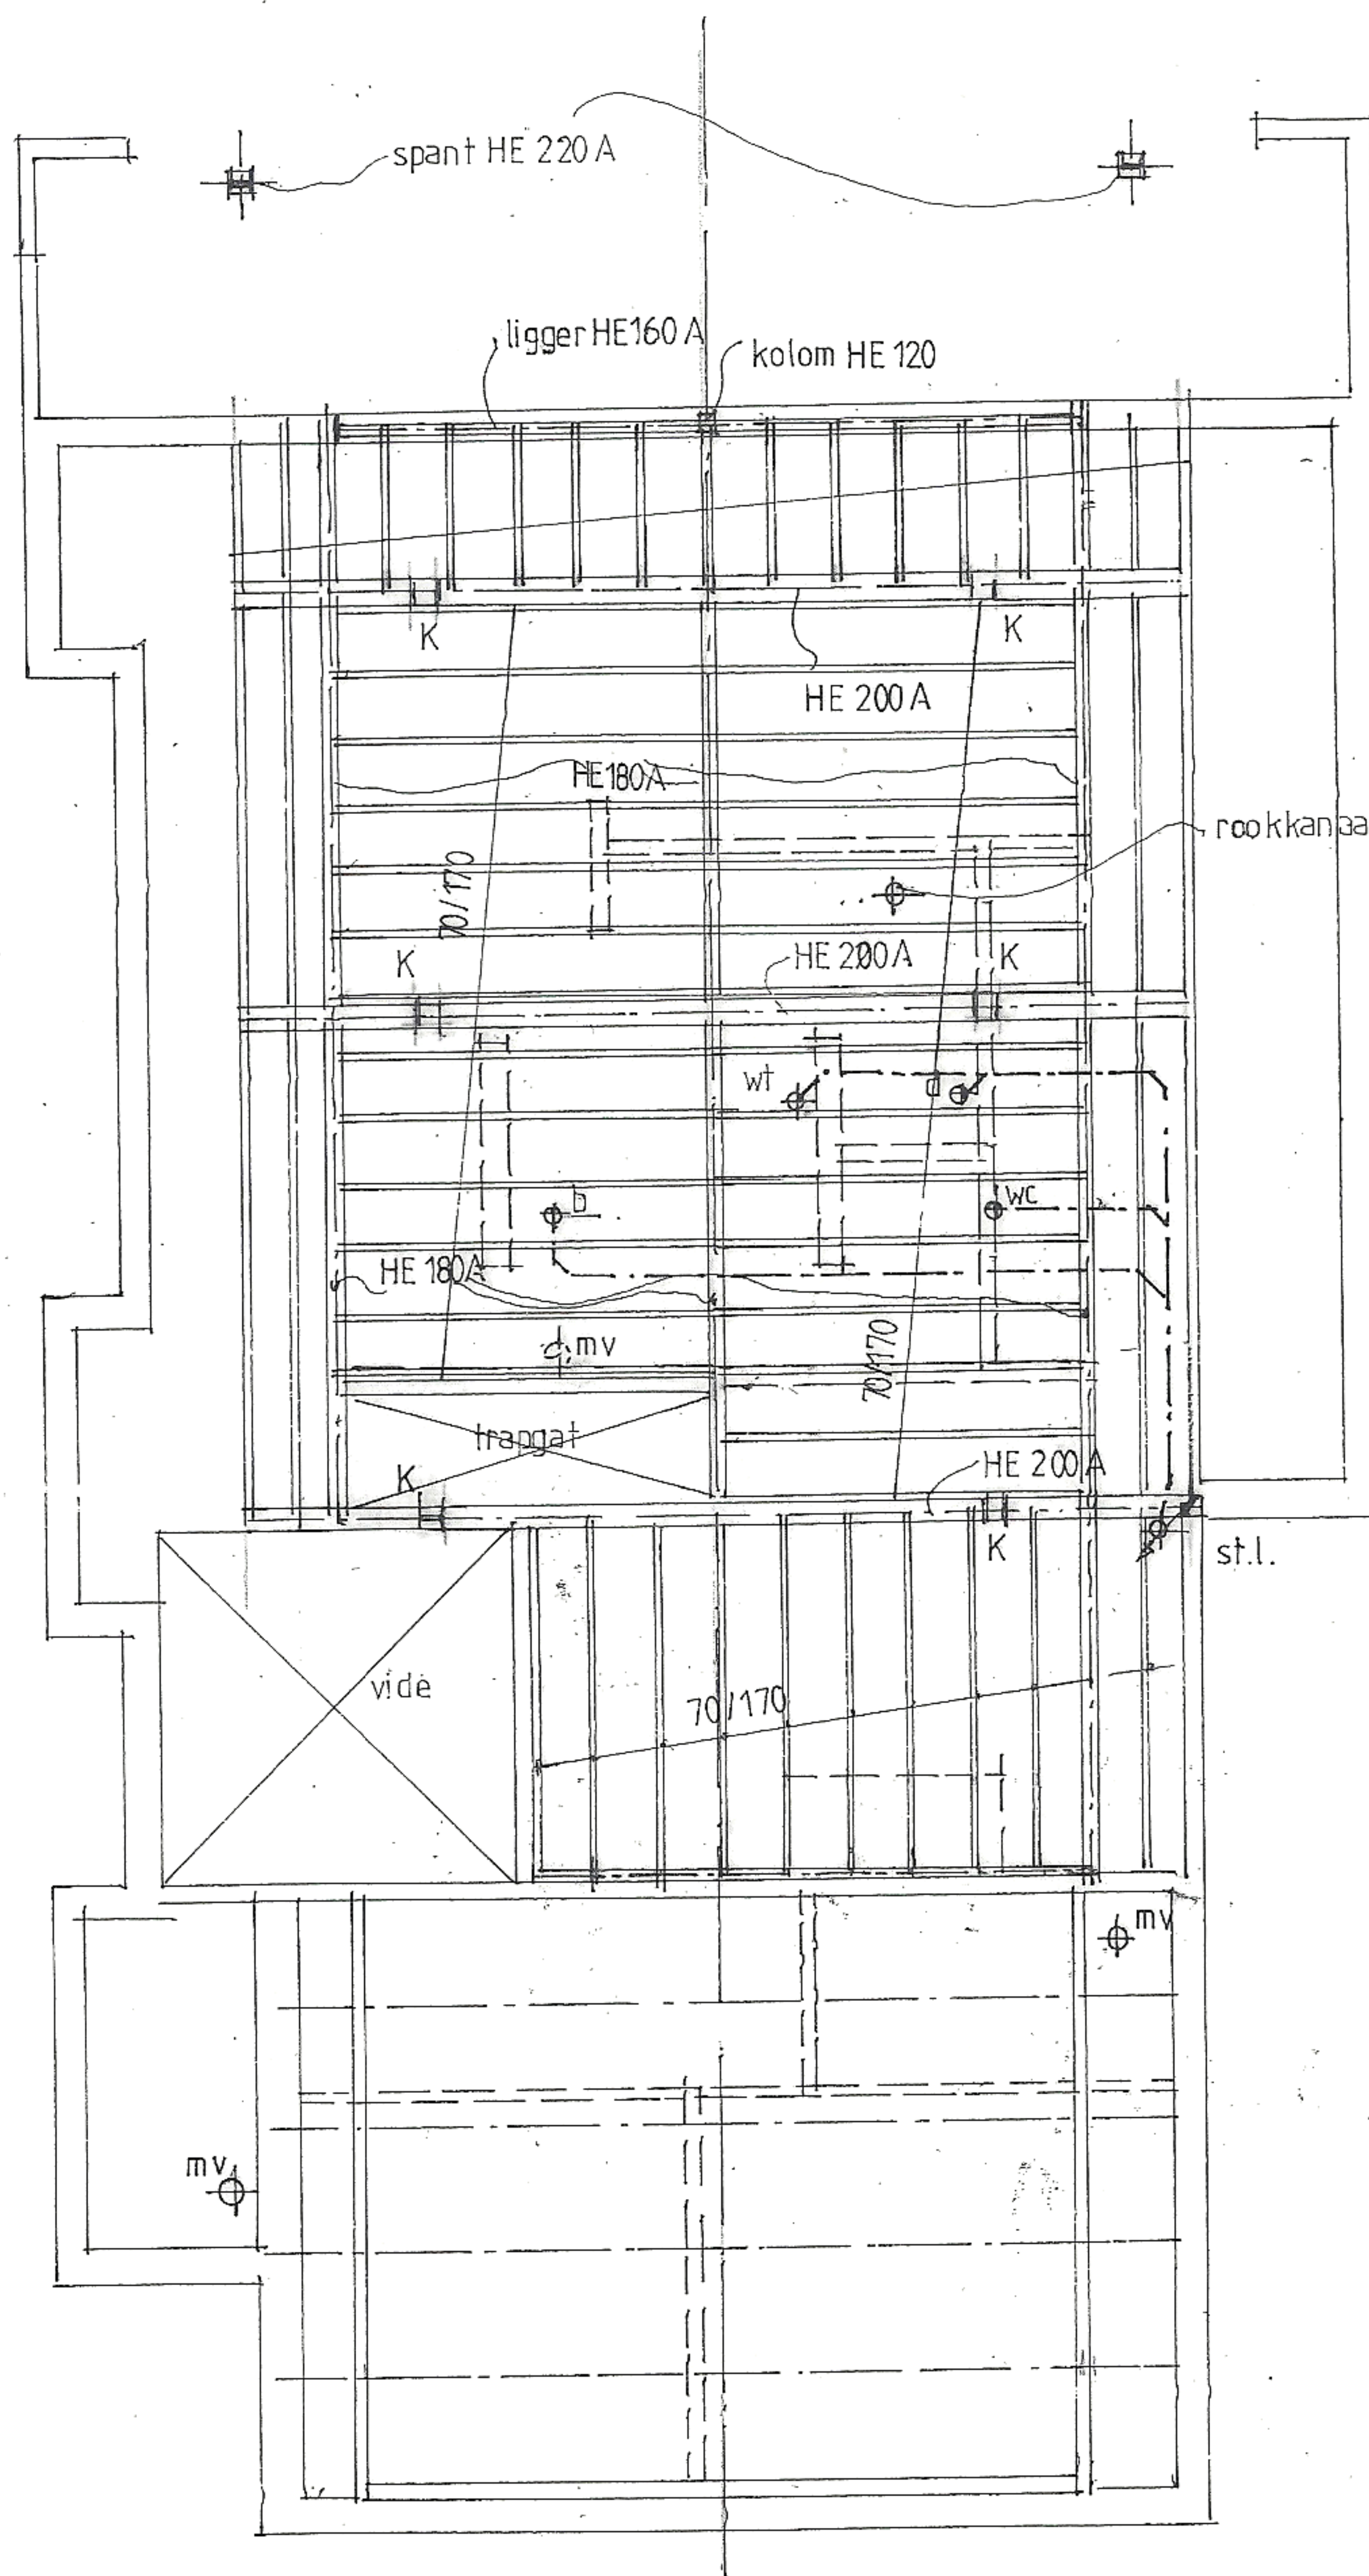

gehele vloer constr.
 volgens nadere berek.
 constructeur

K= kolom HE 180 A
 brandw. omkl.

VERDIEPINGVLOER