

NIEUW

08\_L\_501


BLAD B15

1:100


30\_09\_15

09\_10\_15

26\_11\_15

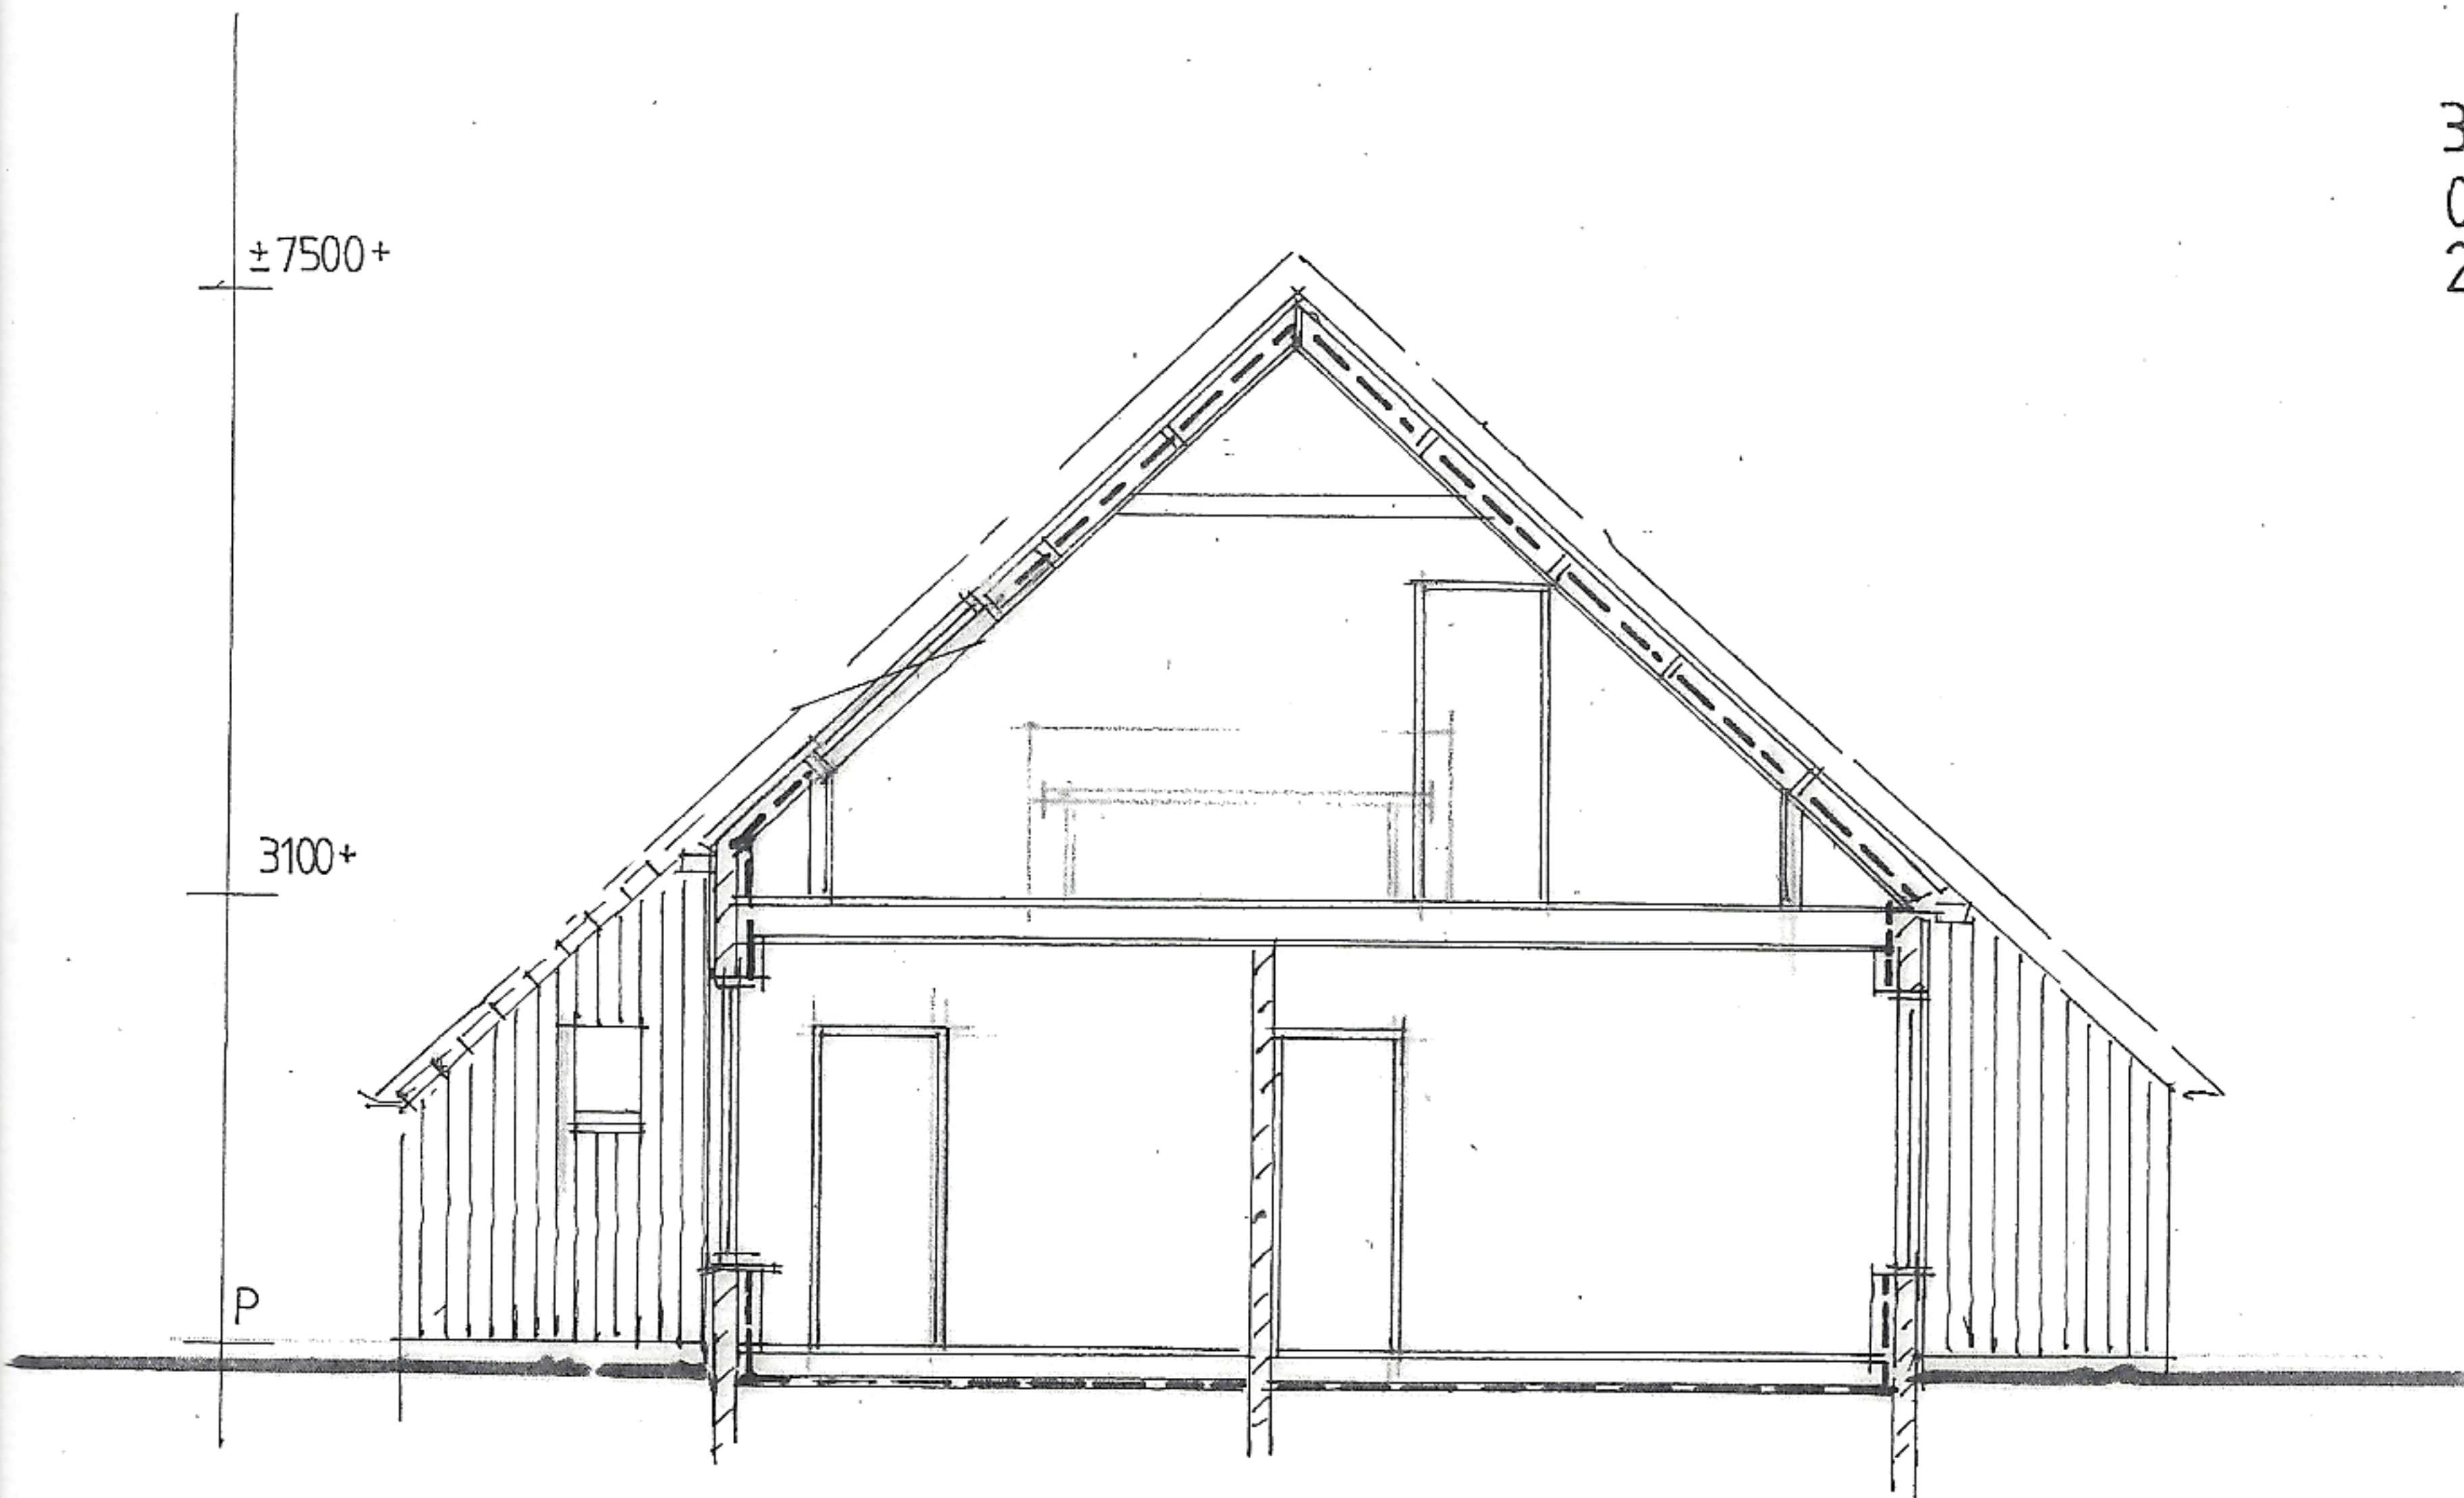

DOORSNEDE C\_C

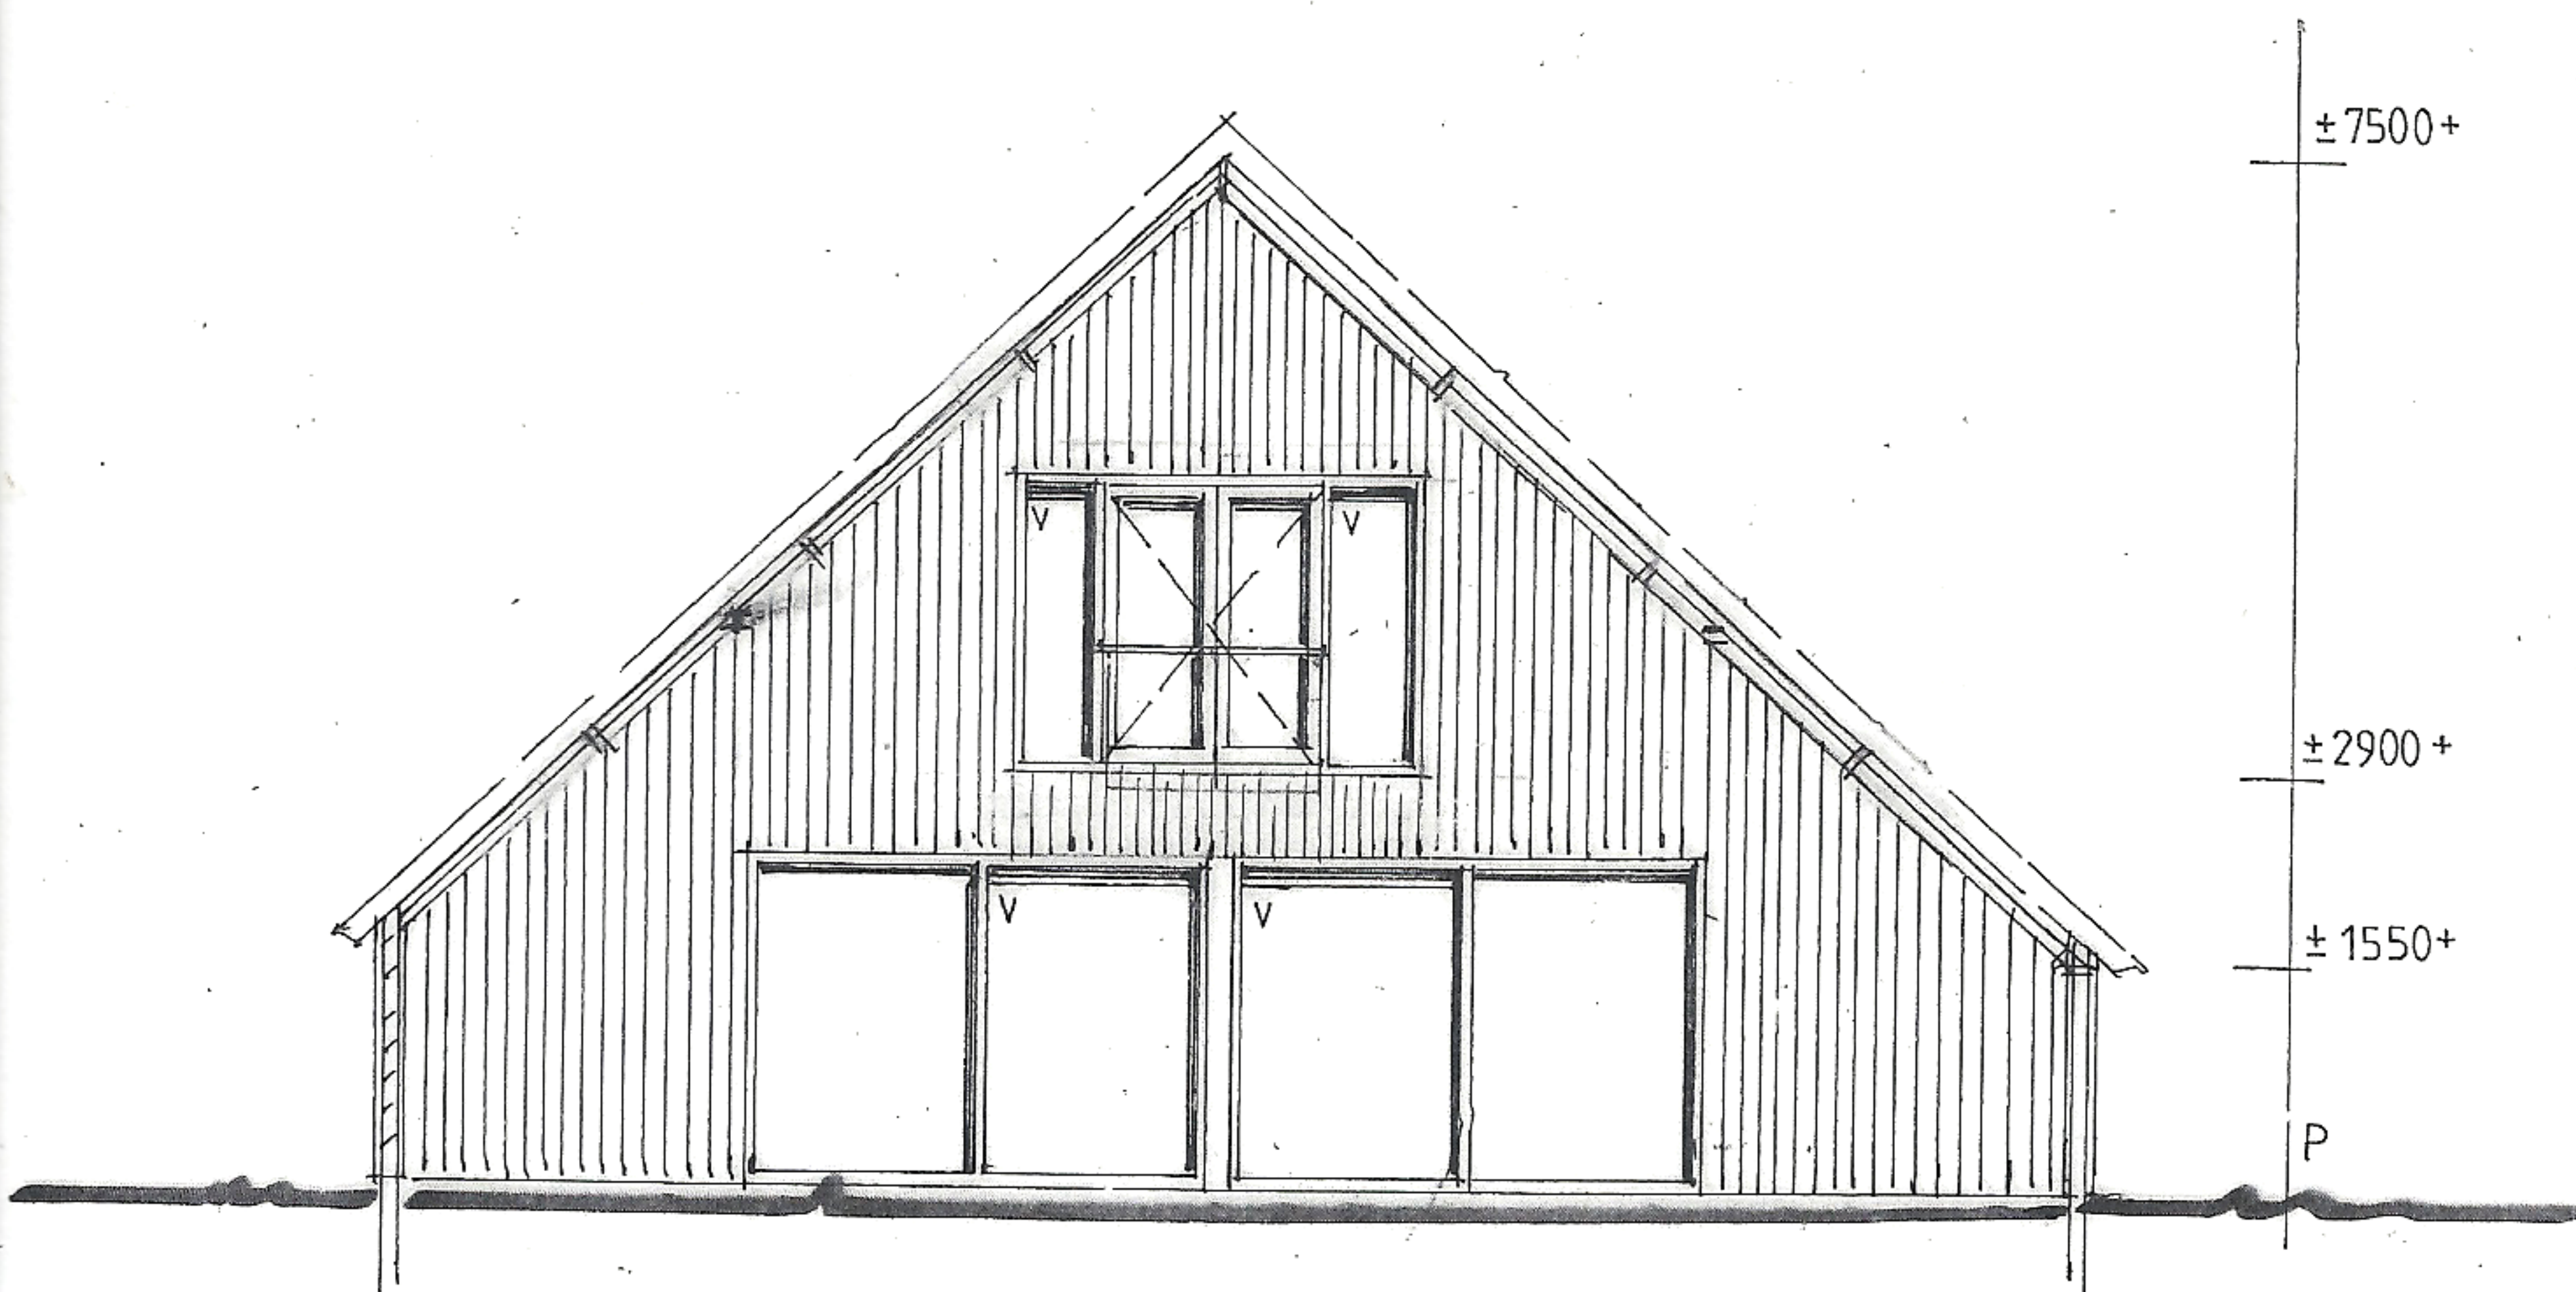

DOORSNEDE D\_D