



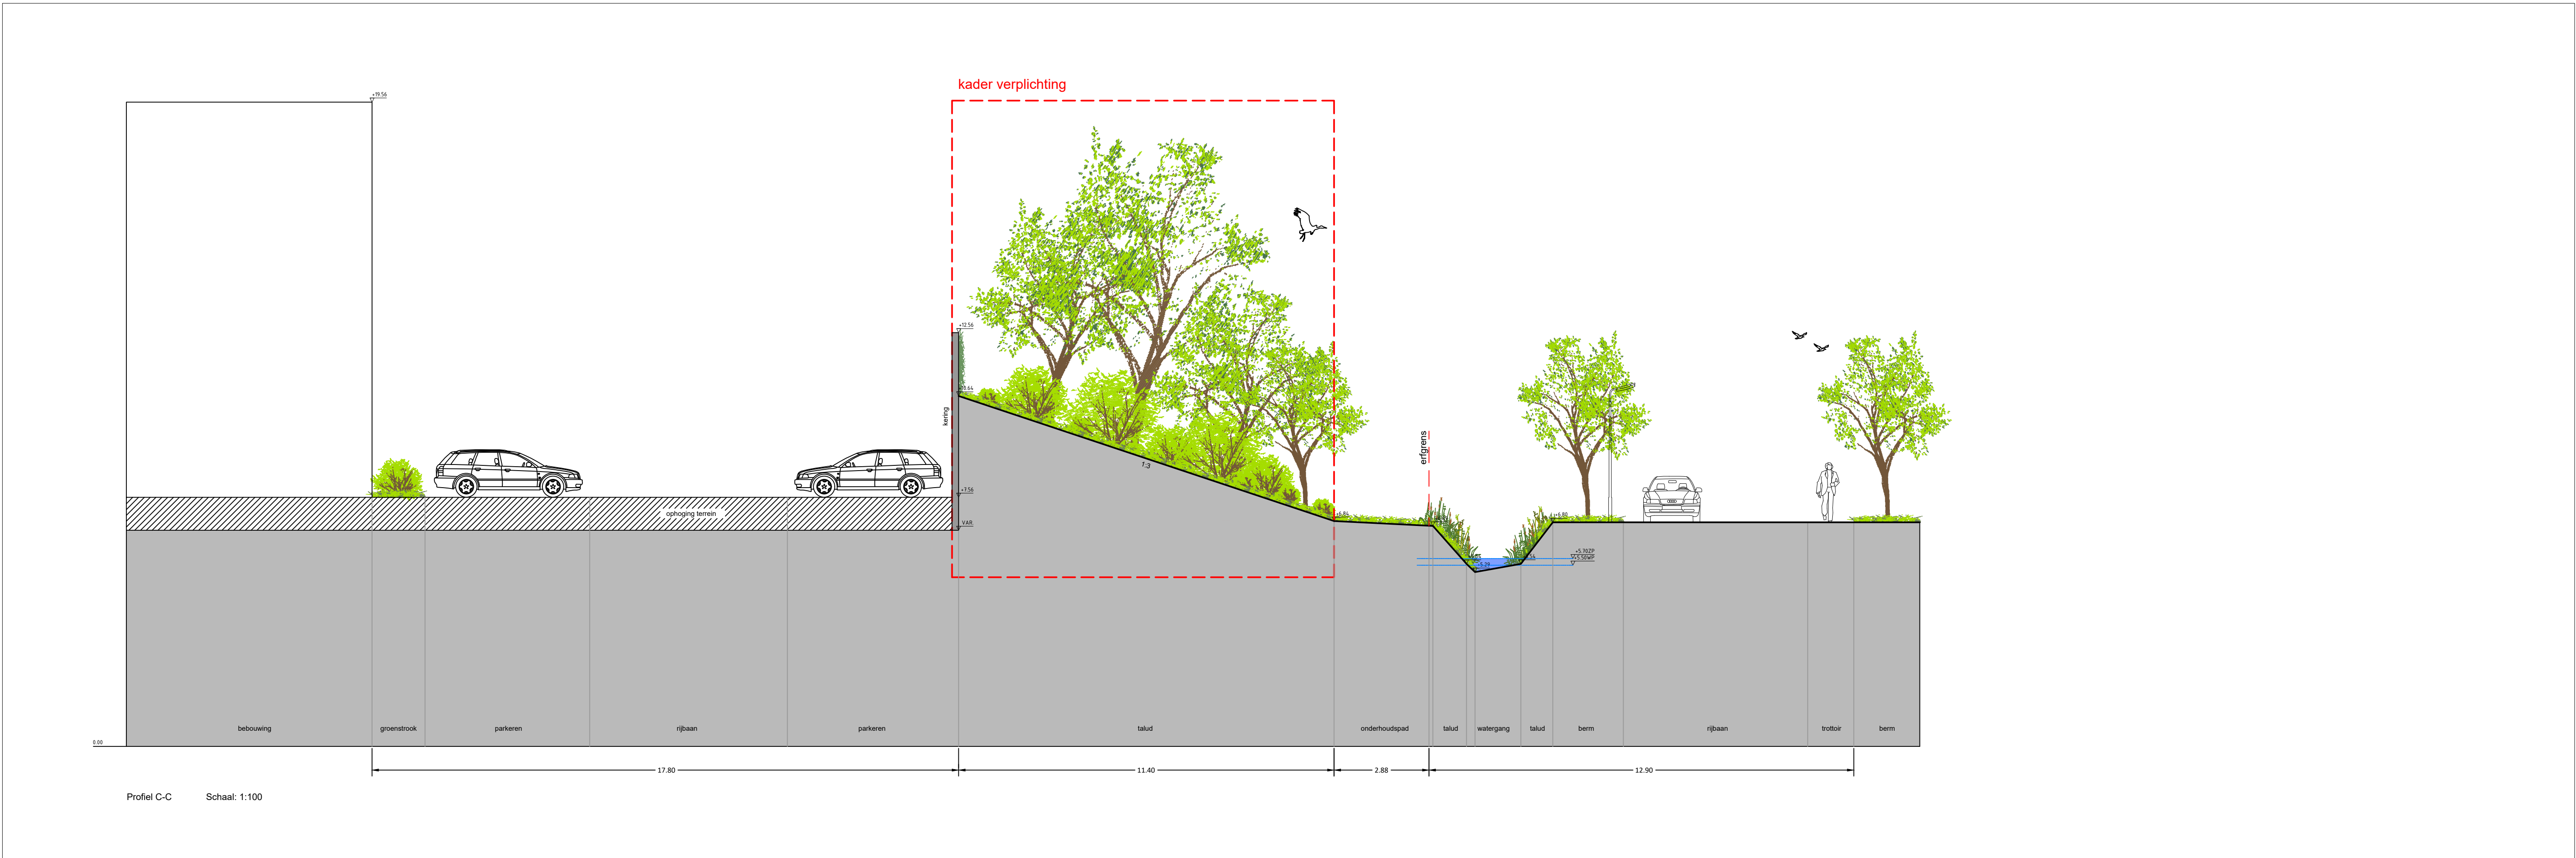

Beplanting:
19 stuks dikte 16-18 soorten : Tilia cordata, Juglans regia, Prunus avium, Alnus glutinosa
70% van oppervlak Zuidzijde wordt bosplantsoen: Acer Campestra(15%), Cornus mas
(10%) Coryllus avellana (10%), Crataegus monogyna (15%), Prunus Padus 15%),
Viburnum opulus (5%), Sambucus nigra (5%), Salix alba (10%), Ribus Nigrum (5%) en
Prunus Spinososa (10%)

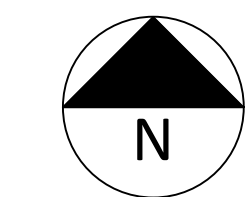

Dodewaard
Profiel C-C
Project: 3449.01
Schaal: 1:250
Formaat: A0
Datum: 06-03-2023