
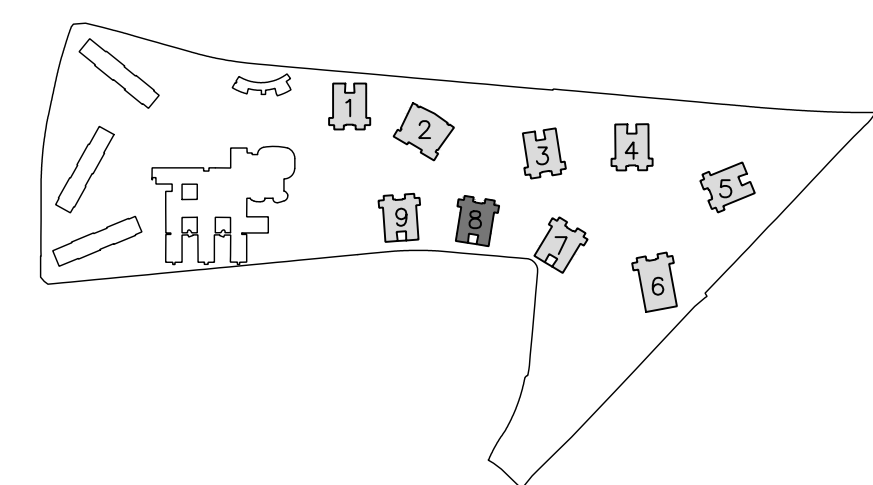
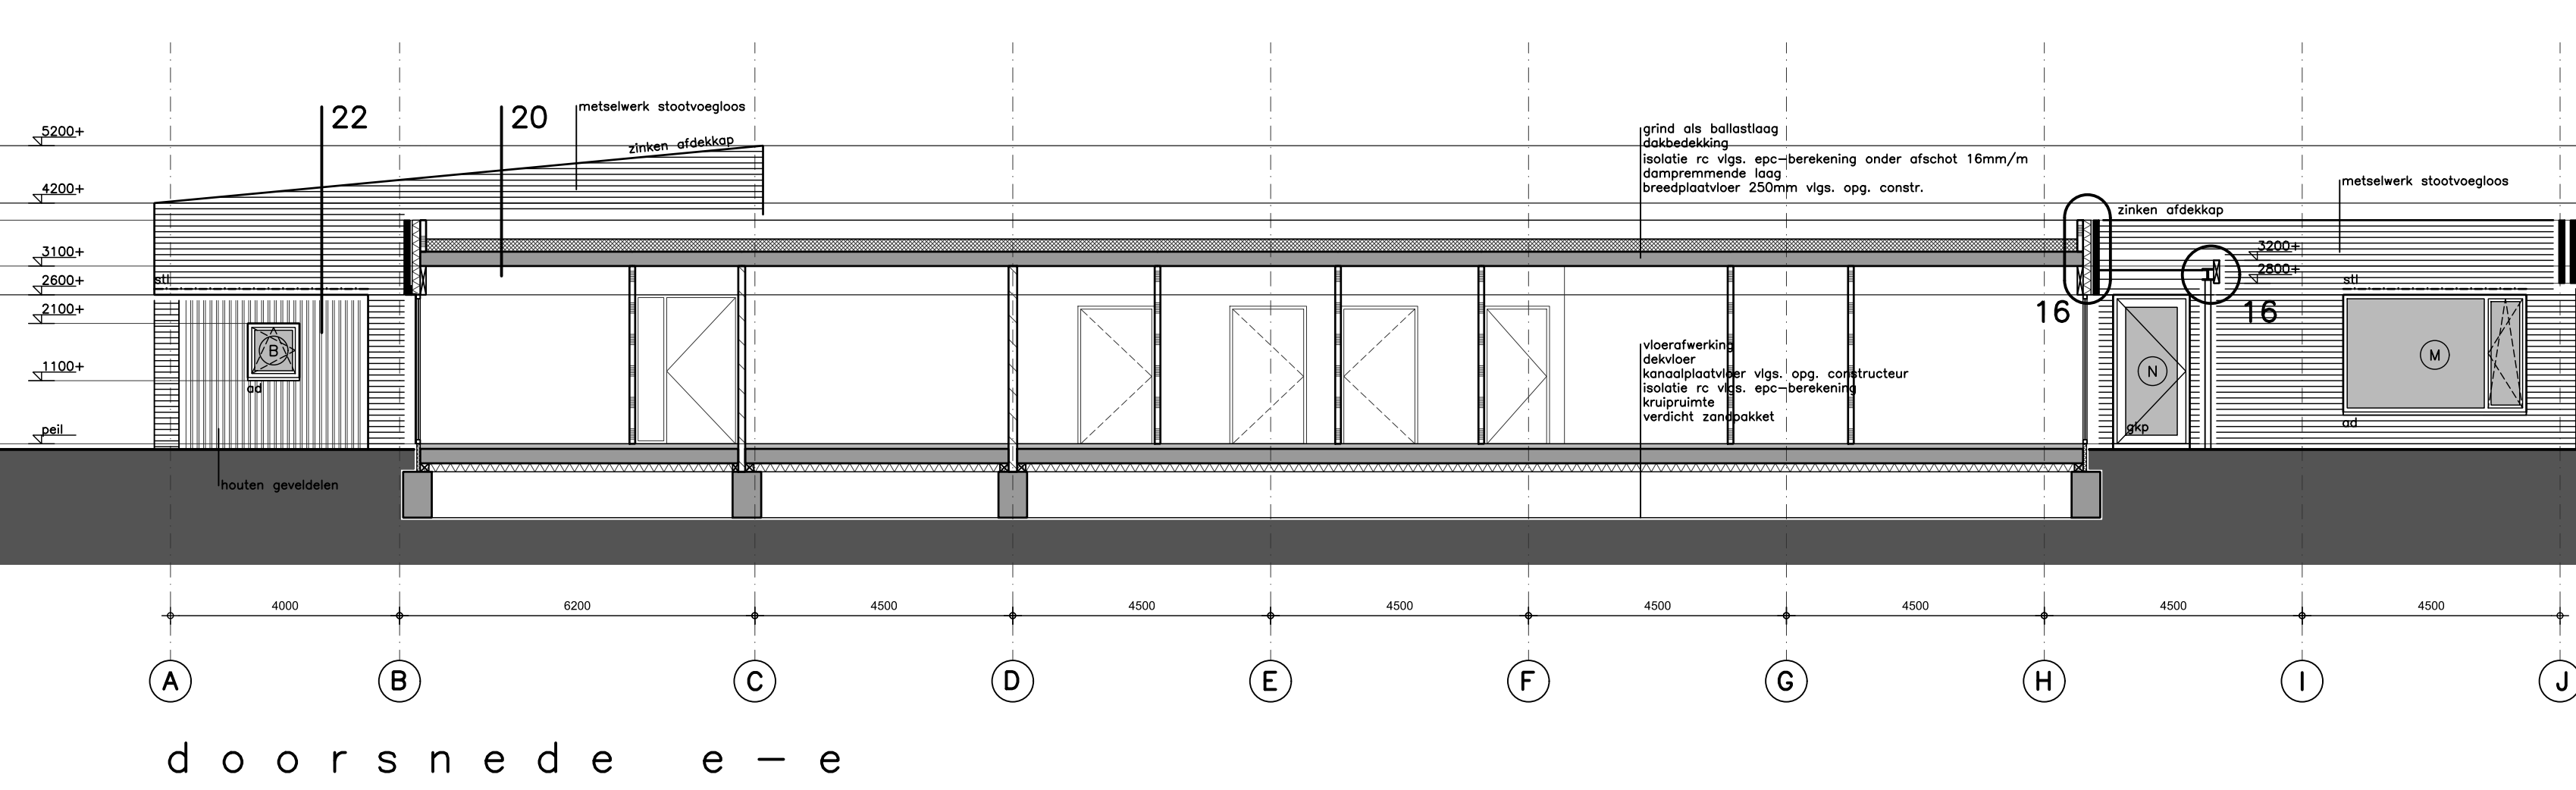
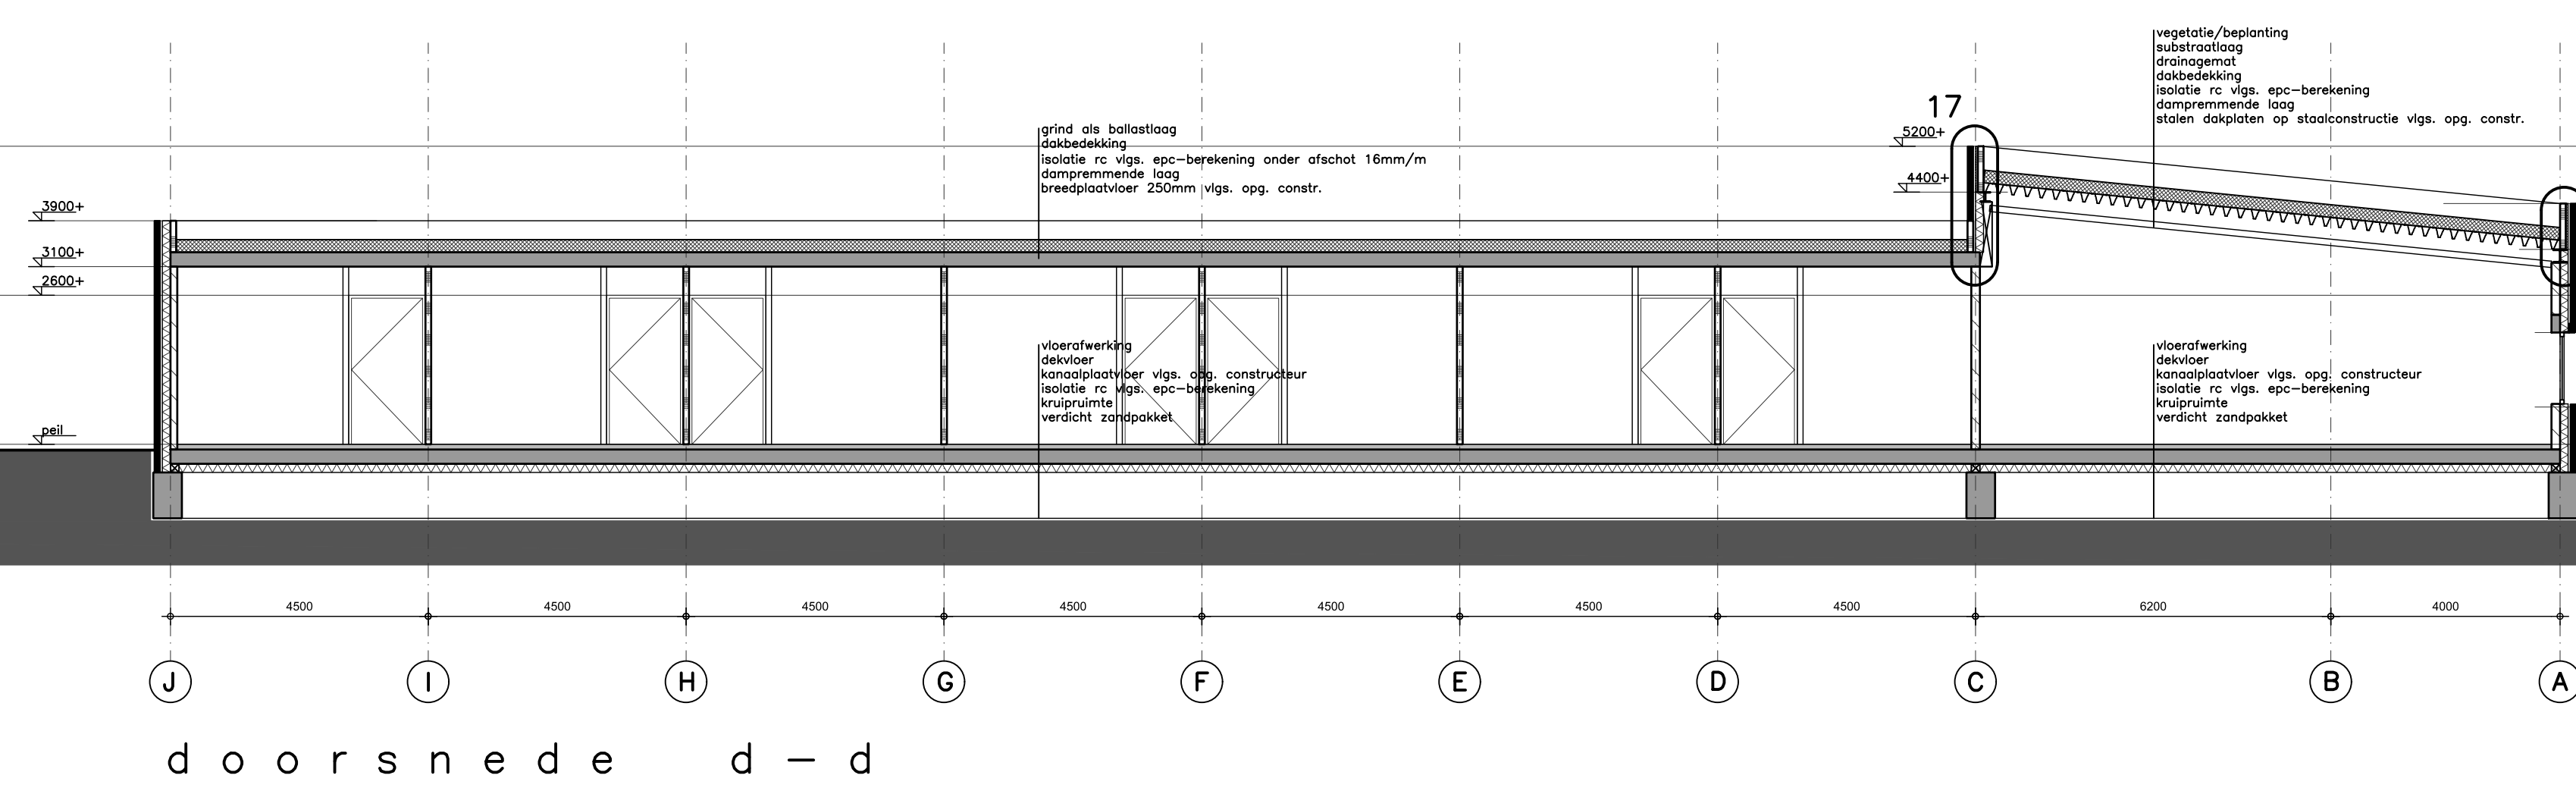
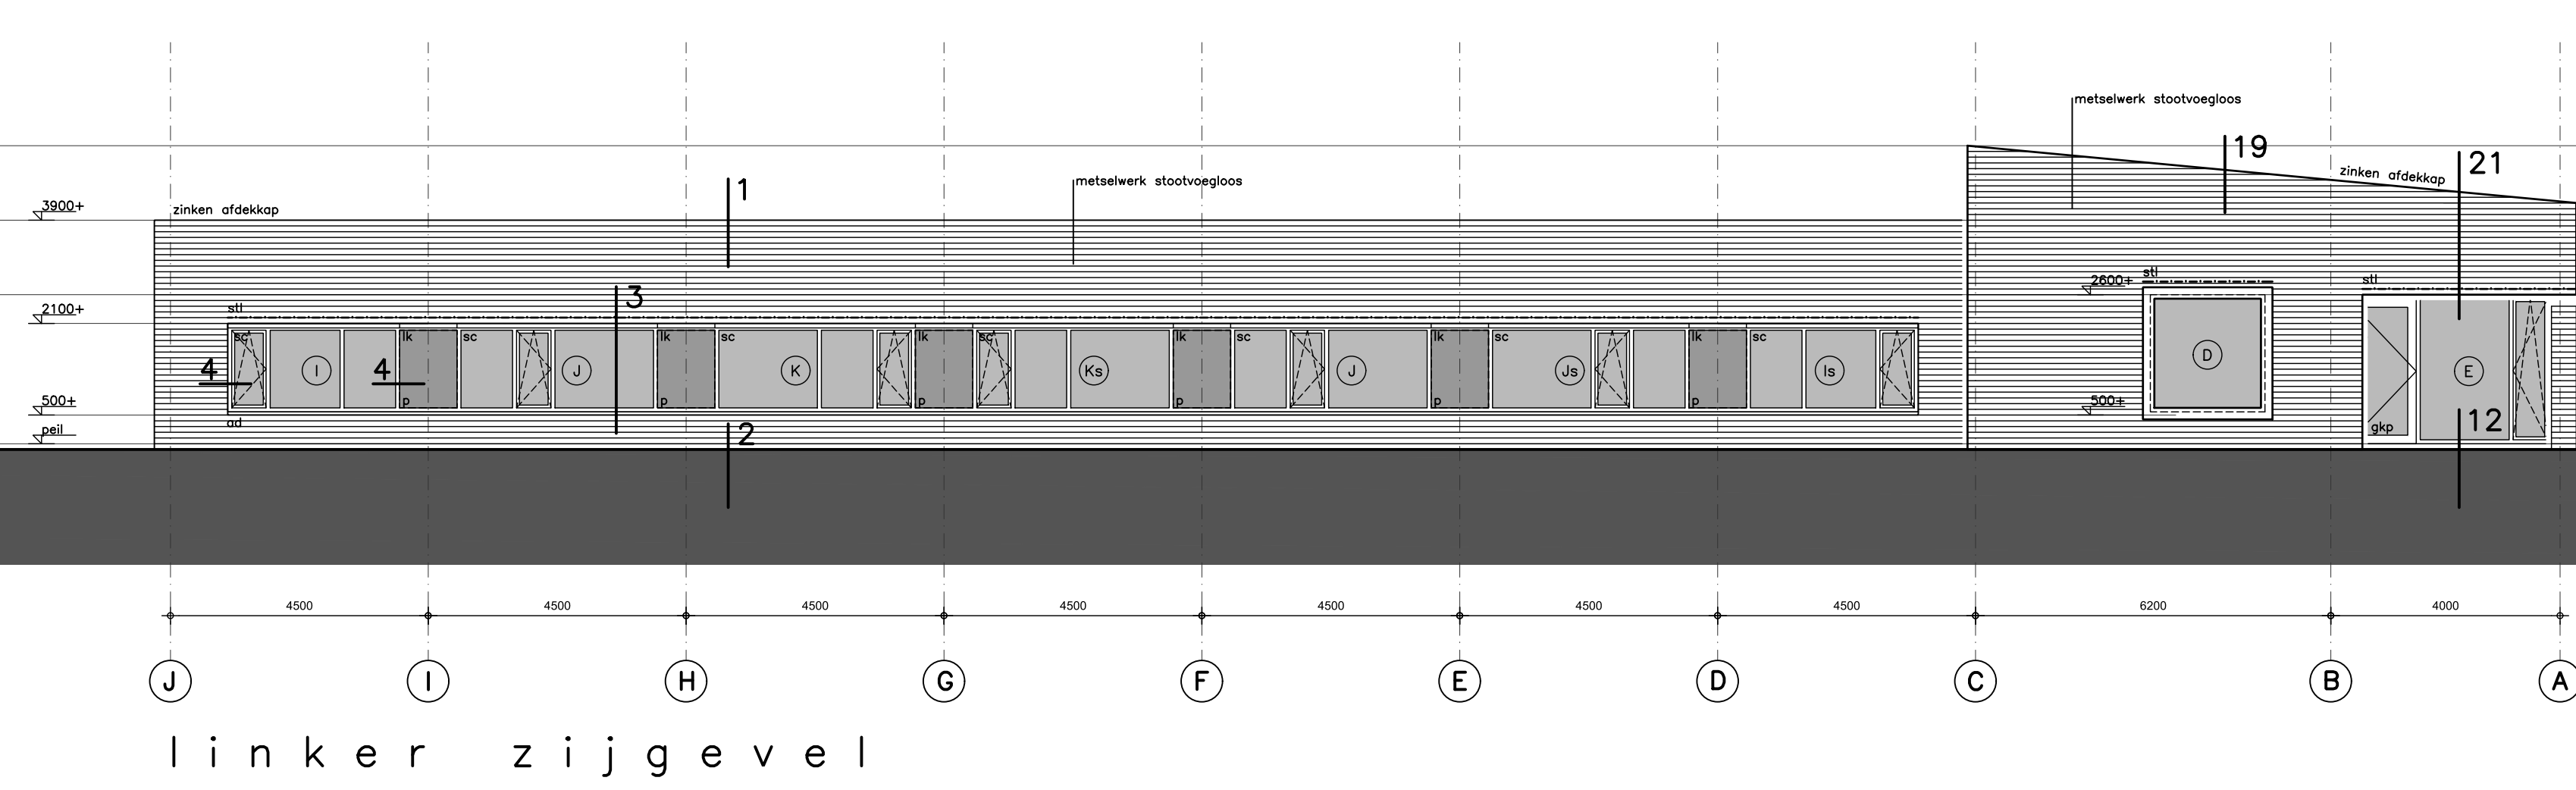


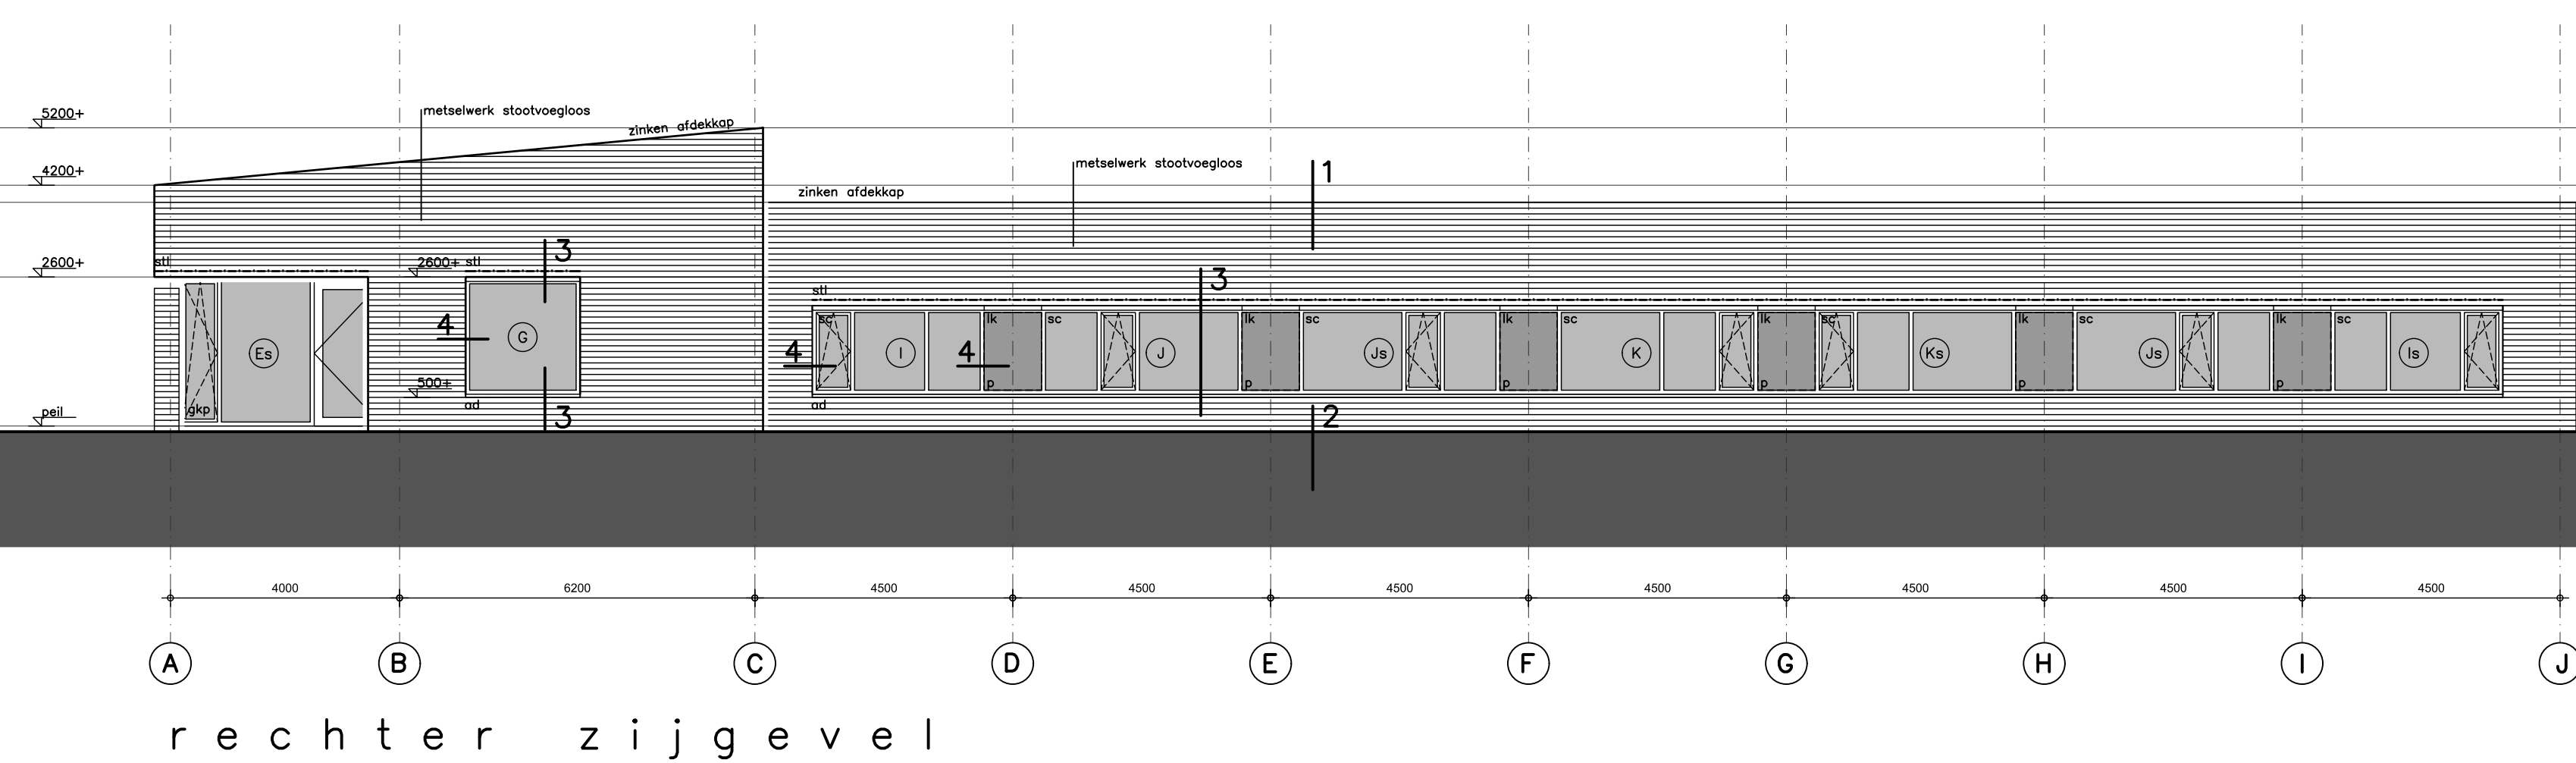

file	2860-b11.dwg	blad	b42
schaal	1:100		
datum	010318	plan	2860