


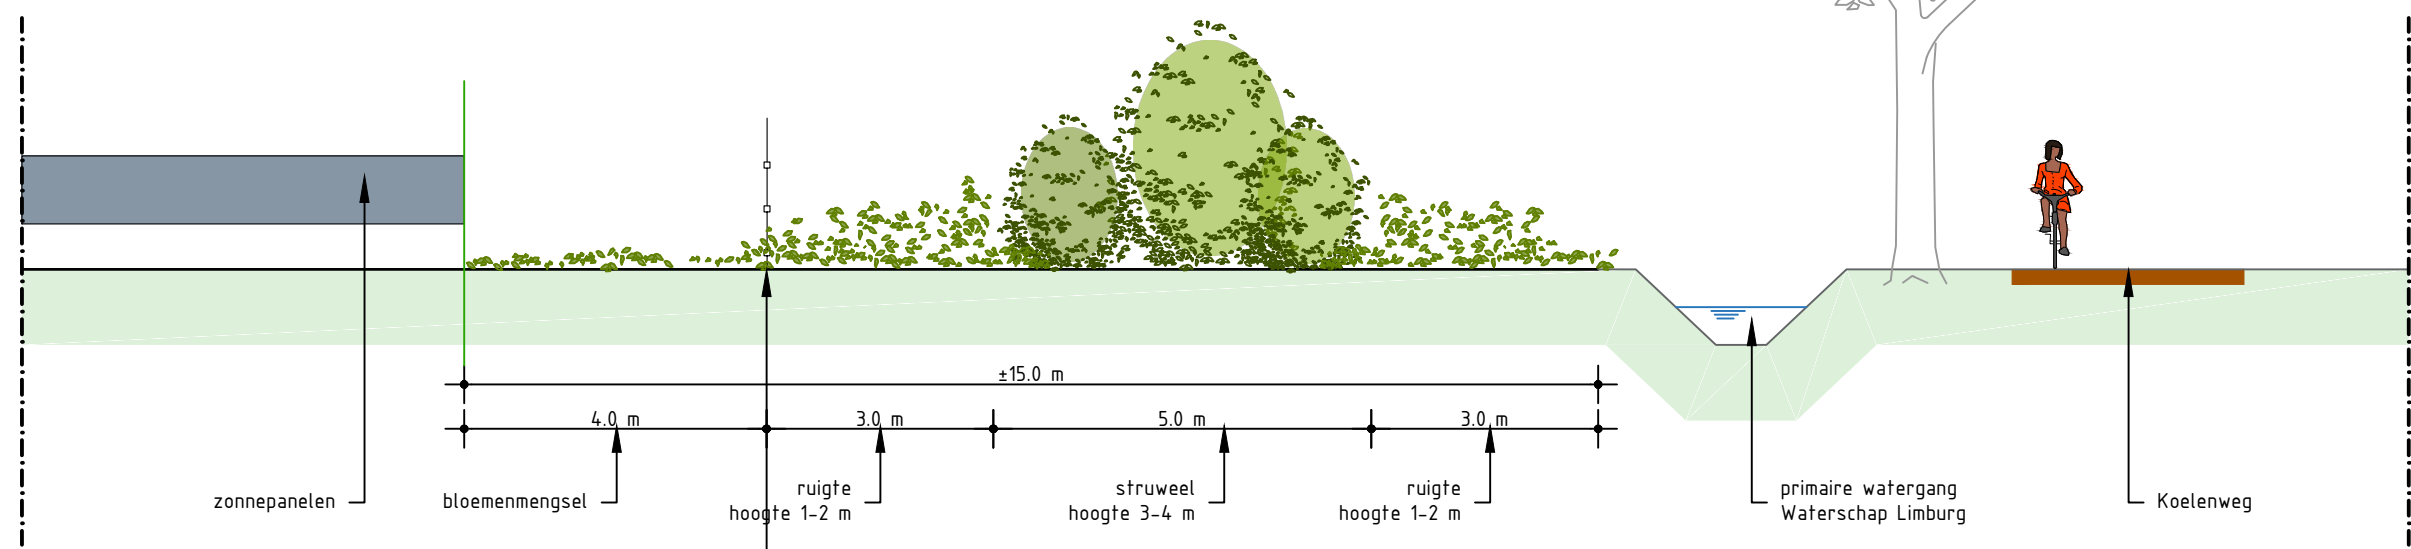


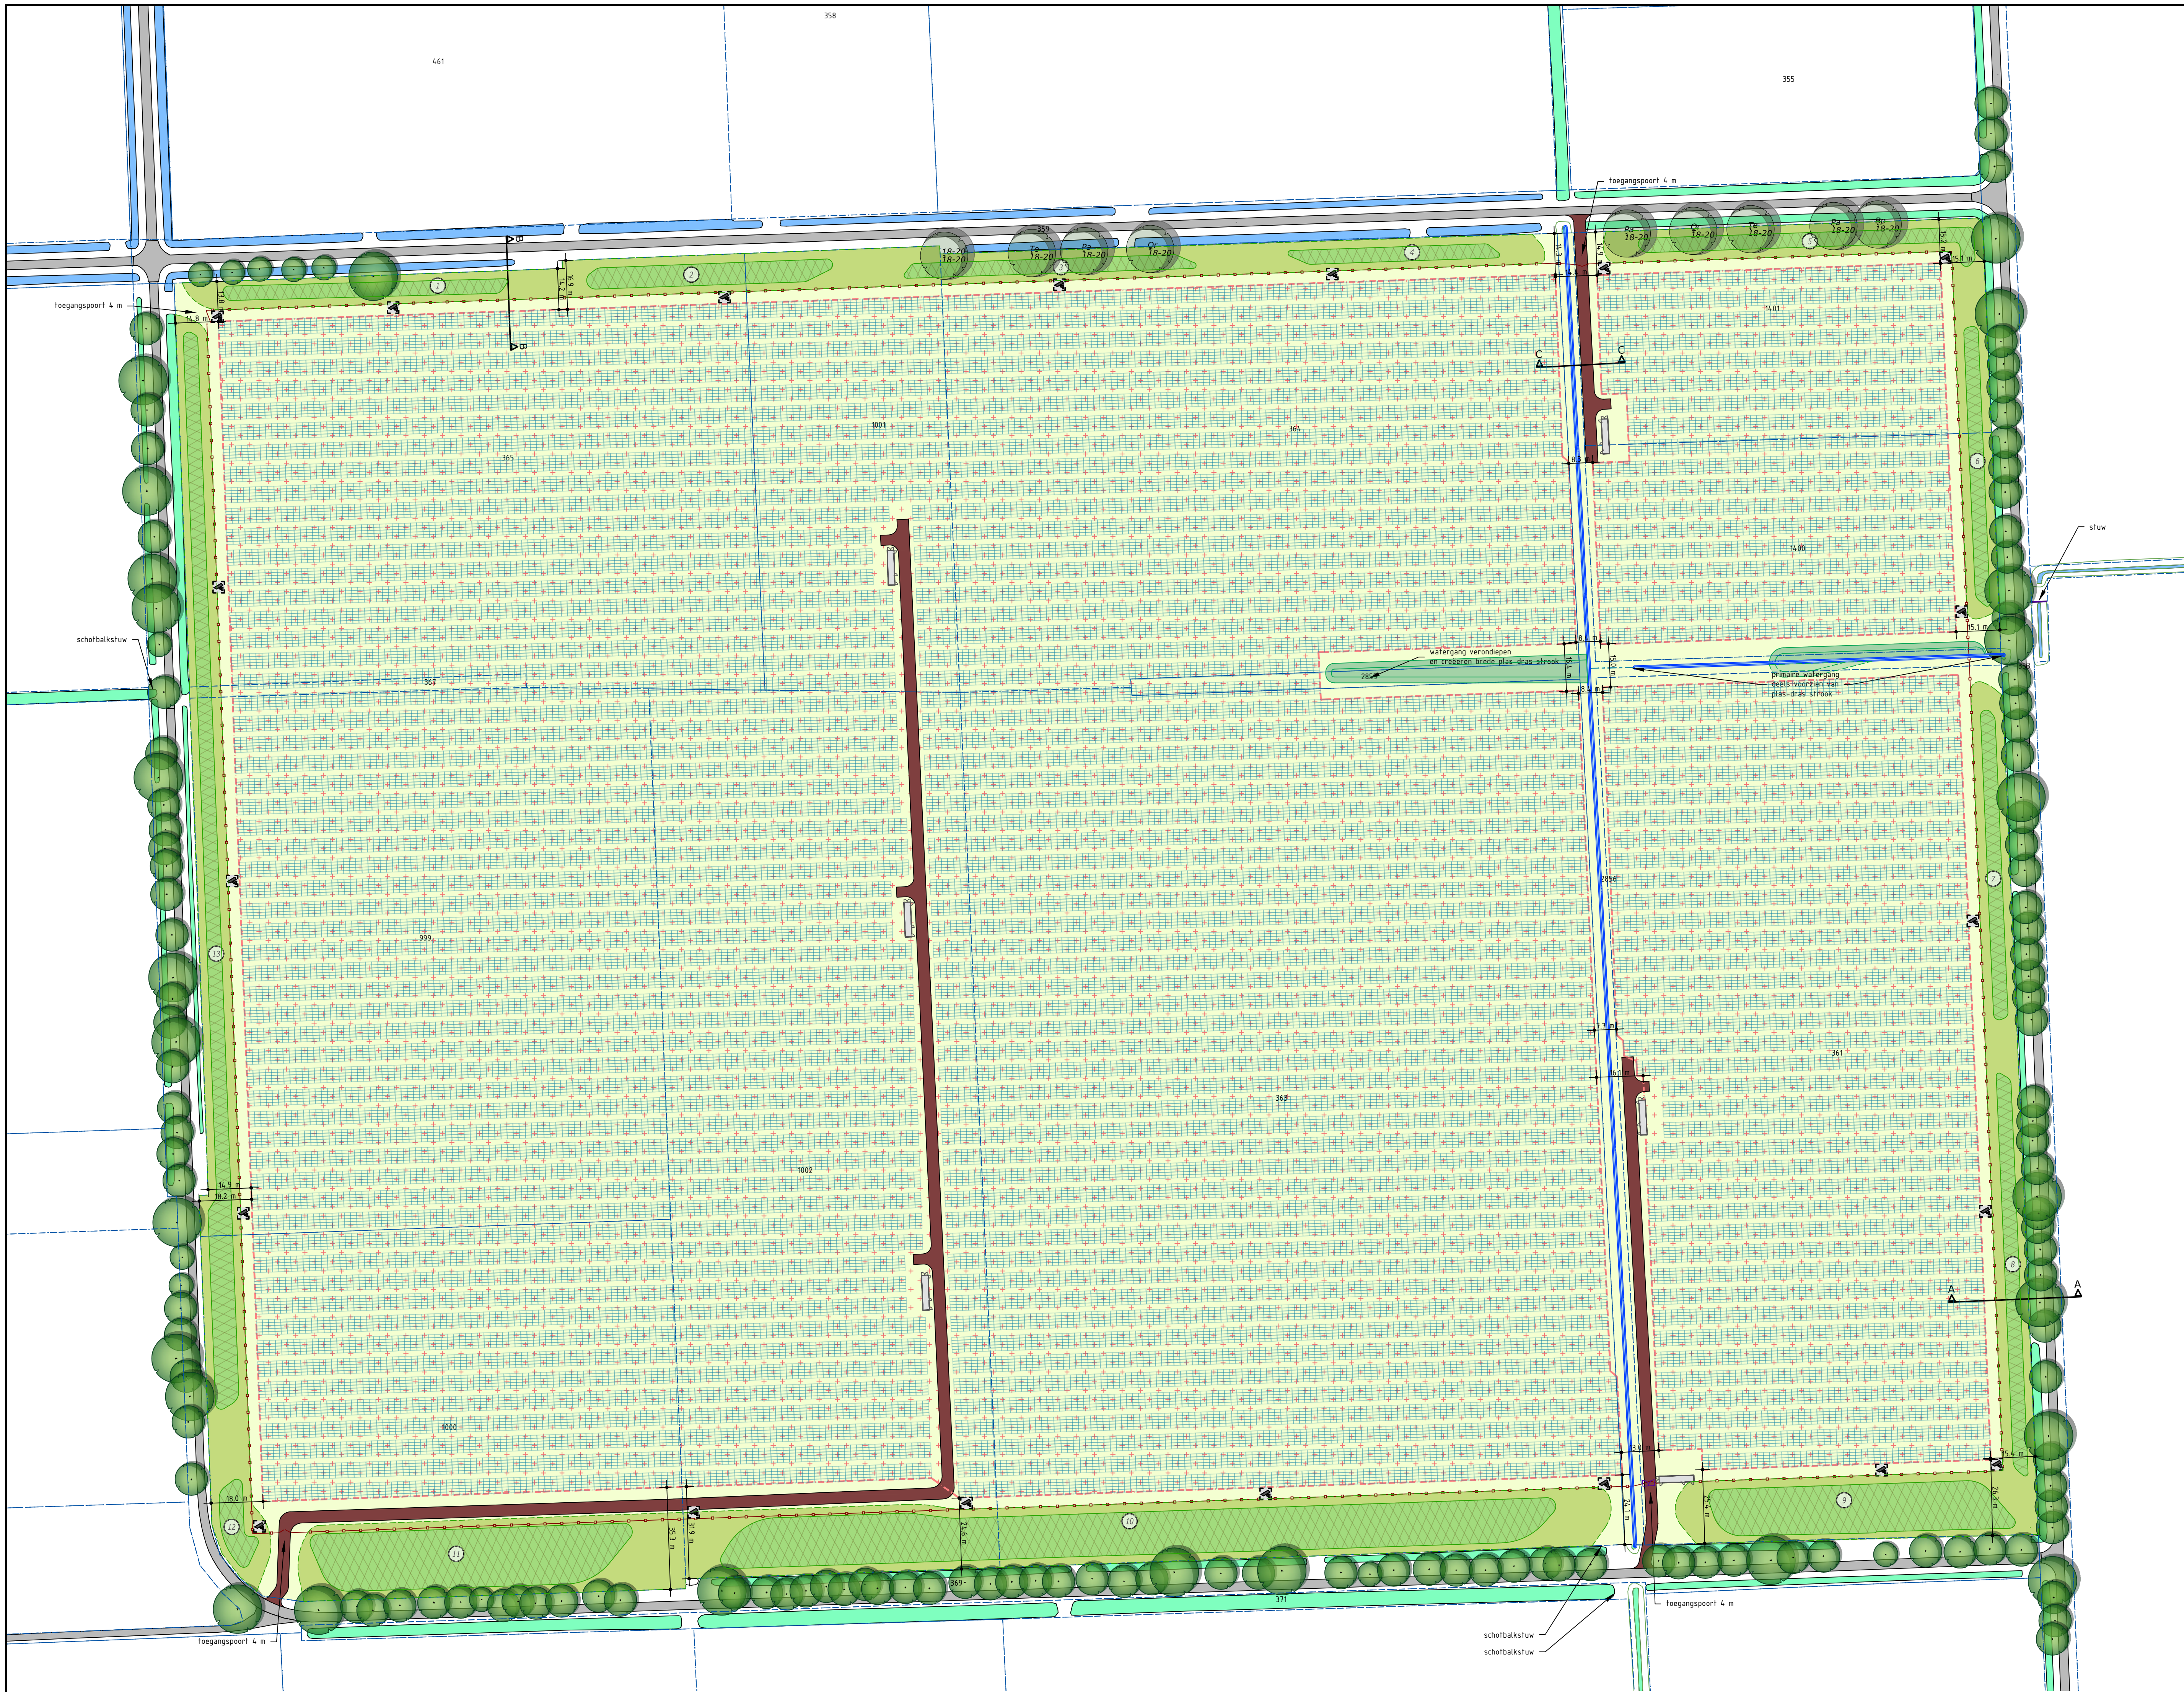

DOORSNEDE A-A
Schaal 1:100

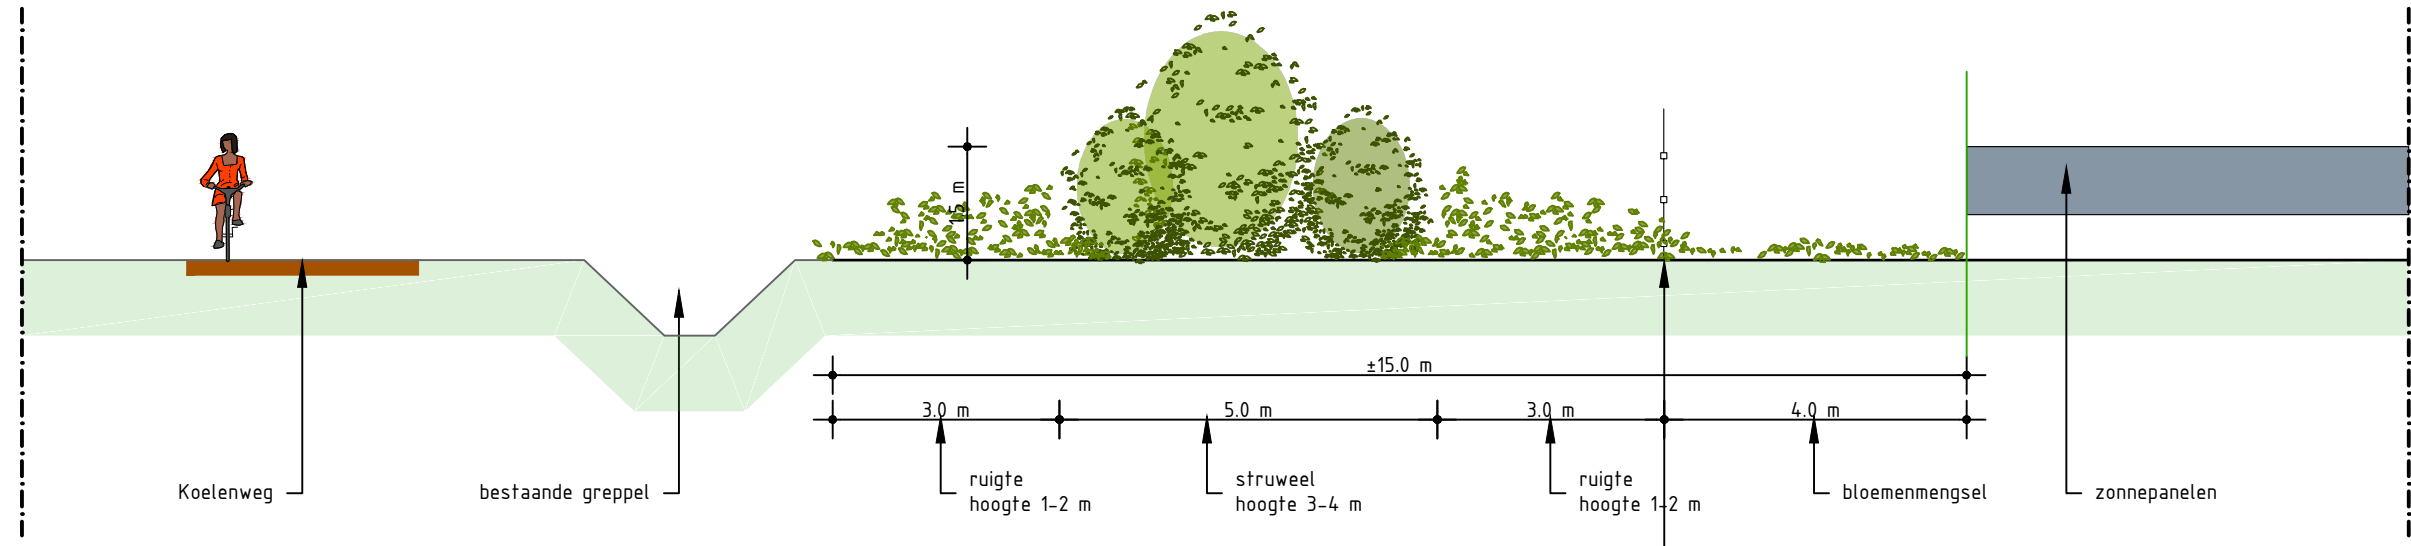

DOORSNEDE B-B
Schaal 1:100

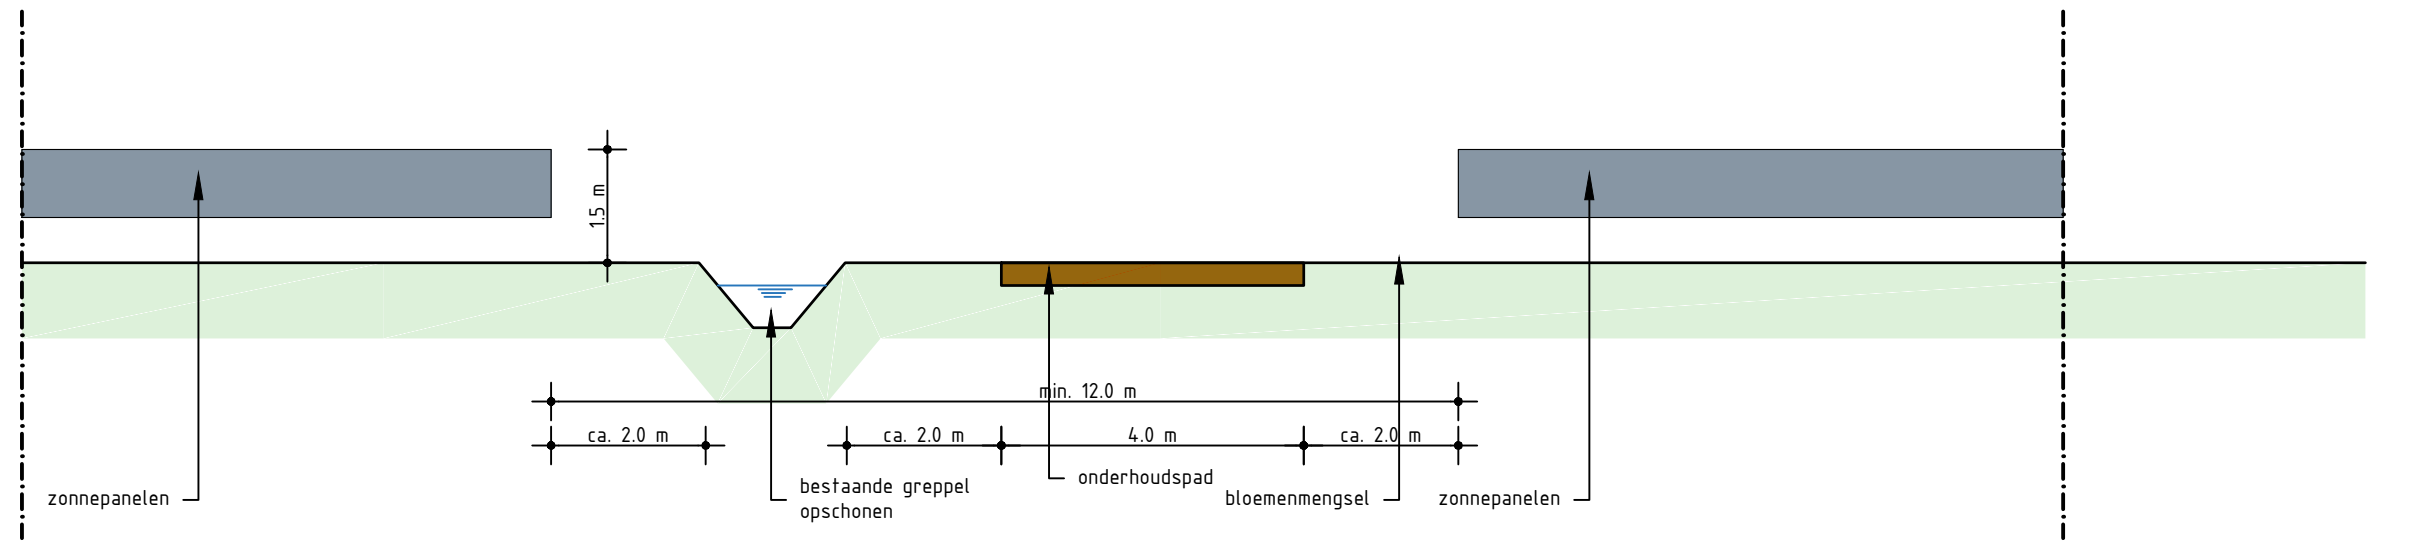

DOORSNEDE C-C
Schaal 1:100

Beplantingslijst																		
Project: Zonnepark Beringe																		
Projectnr.: DIV-657-01																		
Omschrijving			st/m2	Maat	Klasse	Vaknr.:								14.600				
						Opp. (m2)	1	2	3	4	5	6	7		8	9	10	11
BEPLANTING																		
Bomen																		
	Bp			18-20				1		1								2
	Te			18-20				1		1								2
	Qr			18-20				1		1								2
	Pp			18-20				2		1								2
Totaal										5								
Bosplantsoen																		
Cytisus scoparius (Brem)	15,0%		0,12	40-60	pot	9	11	9	6	11	9	10	12	30	78	37	4	37
Corulus pendula (Berk)	10,0%	VB	0,12	60-100	1+2 gesneden	6	7	6	4	7	6	8	20	52	25	3	25	175
Tilia Europaea (Linde)	10,0%		0,12	60-100	1+2	6	7	6	4	7	6	8	20	52	25	3	25	175
Quercus robur (Zomereik)	15,0%		0,12	60-100	0+2 af 2tak	9	11	9	6	11	9	10	12	30	78	37	4	37
Prunus avium (Zoete kers)	10,0%	VB	0,12	60-100	1+2 af 2tak	6	7	6	4	7	6	8	20	52	25	3	25	175
Ligustrum vulgare (Liguster)	15,0%		0,12	60-100	0+2 af 2tak	9	11	9	6	11	9	10	12	30	78	37	4	37
Rosa canina (Hondrosos)	10,0%	VB	0,12	60-100	1+2 af 2tak	6	7	6	4	7	6	8	20	52	25	3	25	175
Eunonymus europaeus (Kardinaalsmuts)	10,0%		0,12	60-100	1+2 gesneden	6	7	6	4	7	6	8	20	52	25	3	25	175
Cornus mas (Gele Kornoelje)	15,0%		0,12	60-100	1+2 gesn. 2tak	9	11	9	6	11	9	10	12	30	78	37	4	37
Acer campestre (Veldesdoorn)	15,0%		0,12	60-100	1+1 gesneden	9	11	9	6	11	9	10	12	30	78	37	4	37
Robur fruticosus (Gewone Braam)*		VB				9	11	9	6	11	9	10	12	30	78	37	4	37
Totaal bosplantsoen						58	73	59	42	74	58	64	83	197	519	248	29	249
*Braam ontstaat vanzelf en wordt niet aangeplant																		
VB = voedselbos, een voedselbossoort (overl. na bewerking) eetbare producten op.																		