

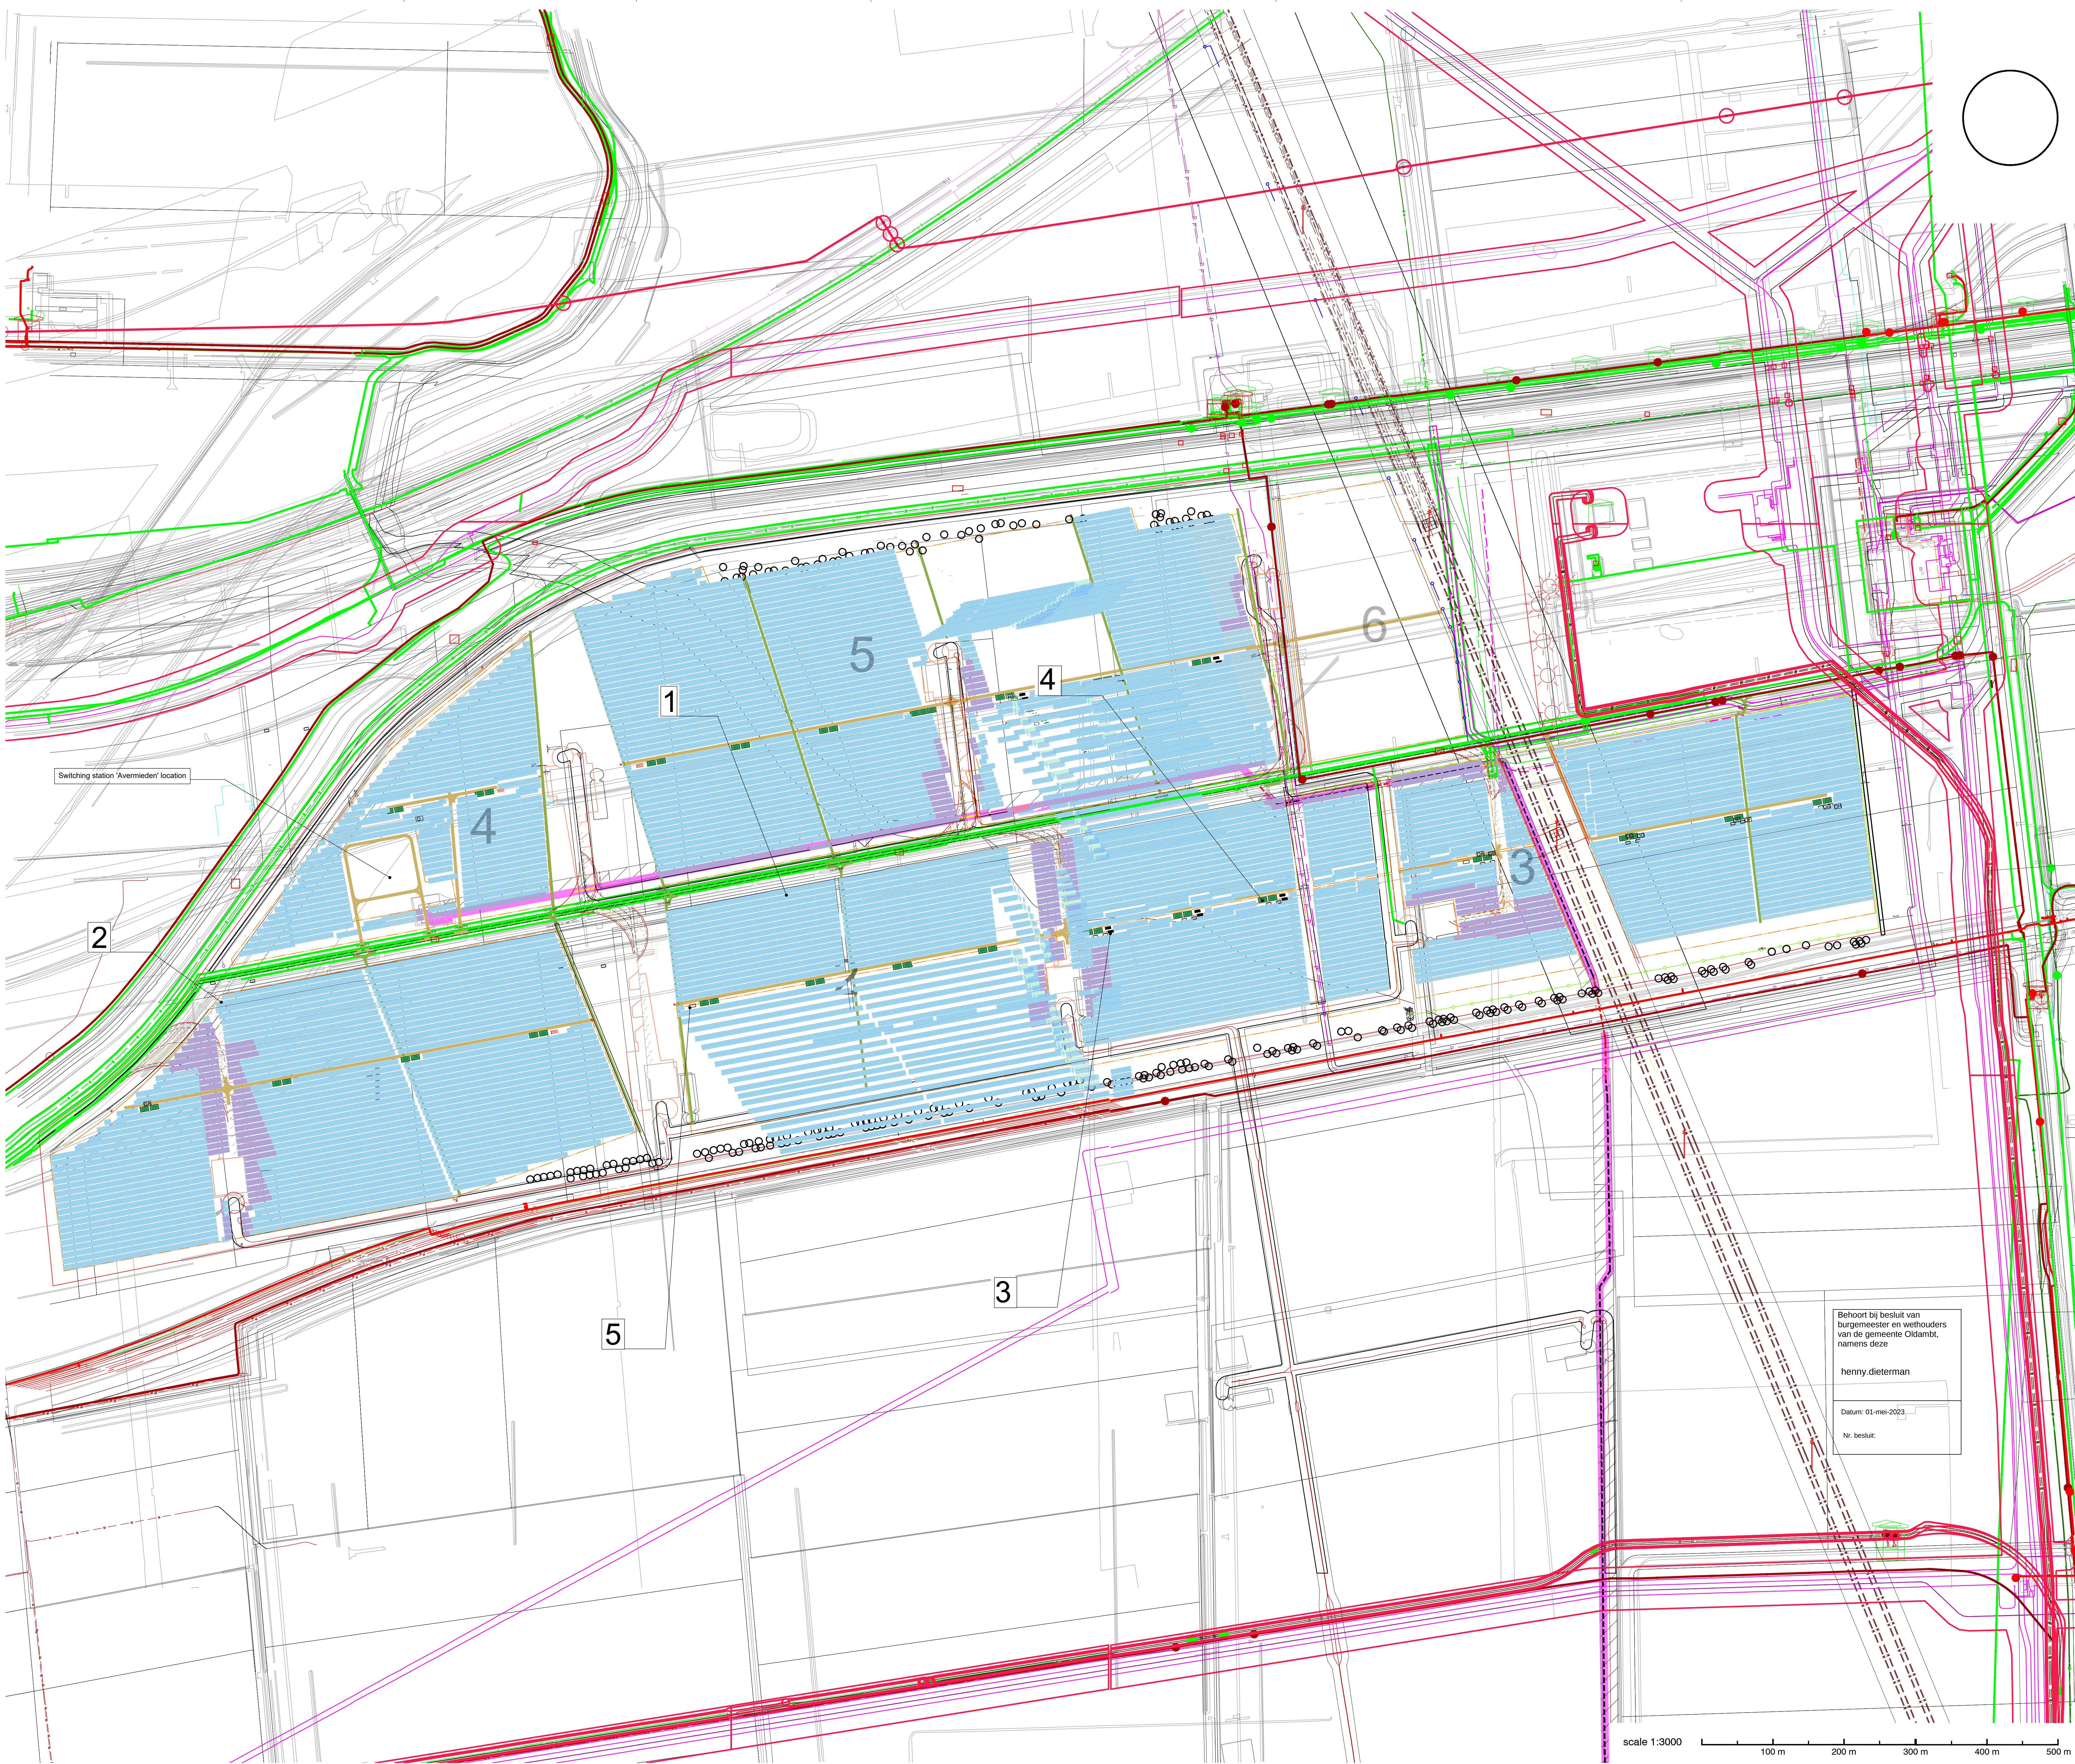
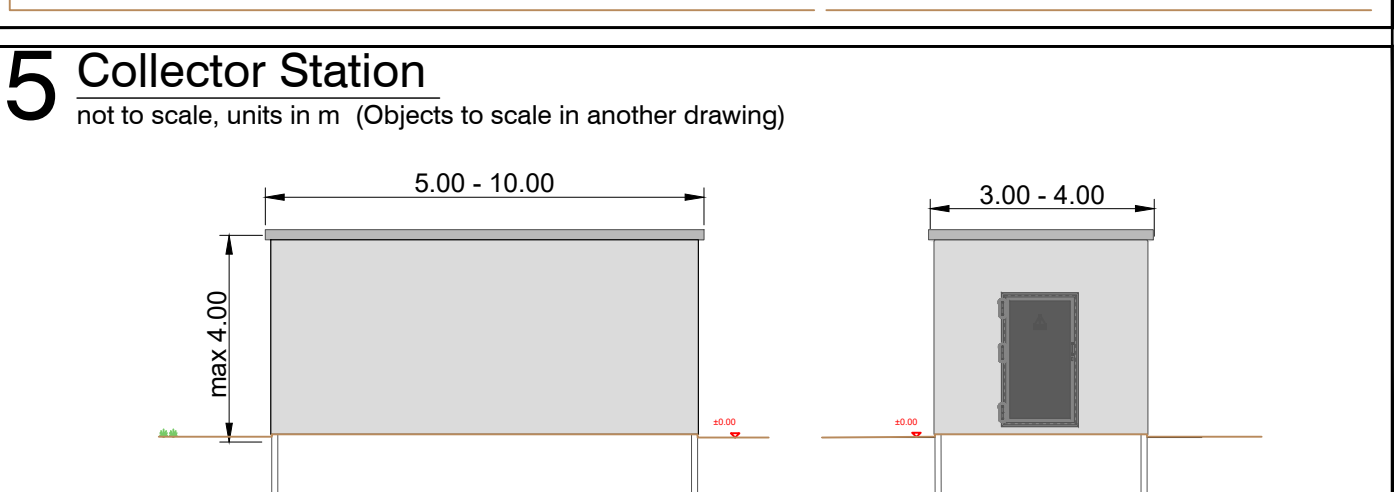
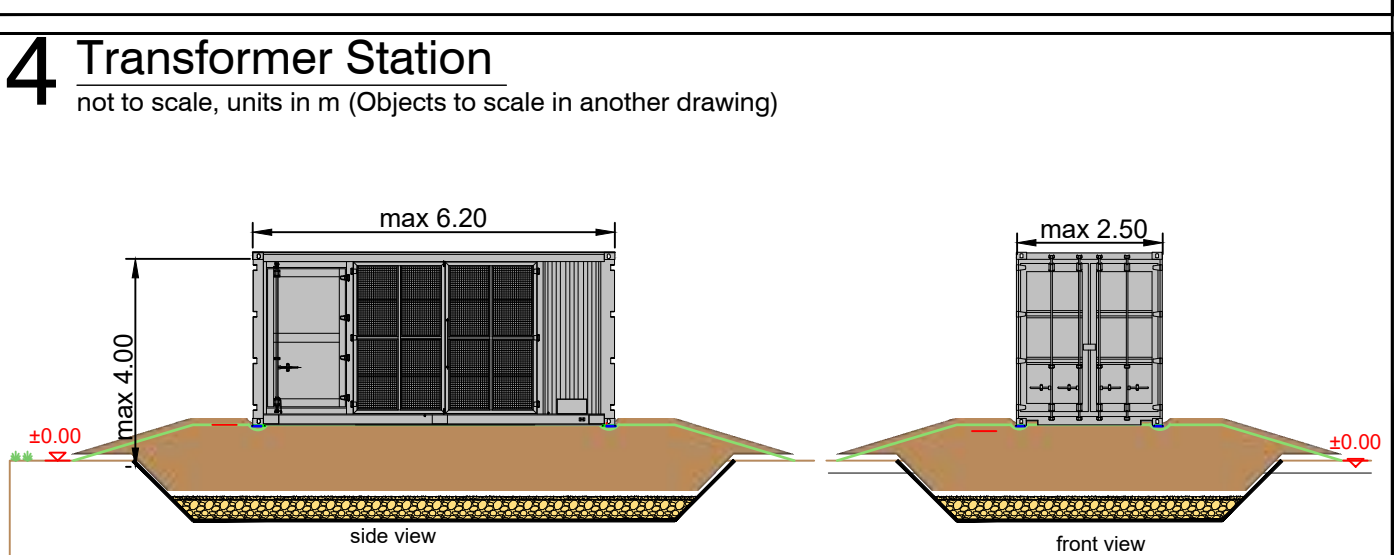


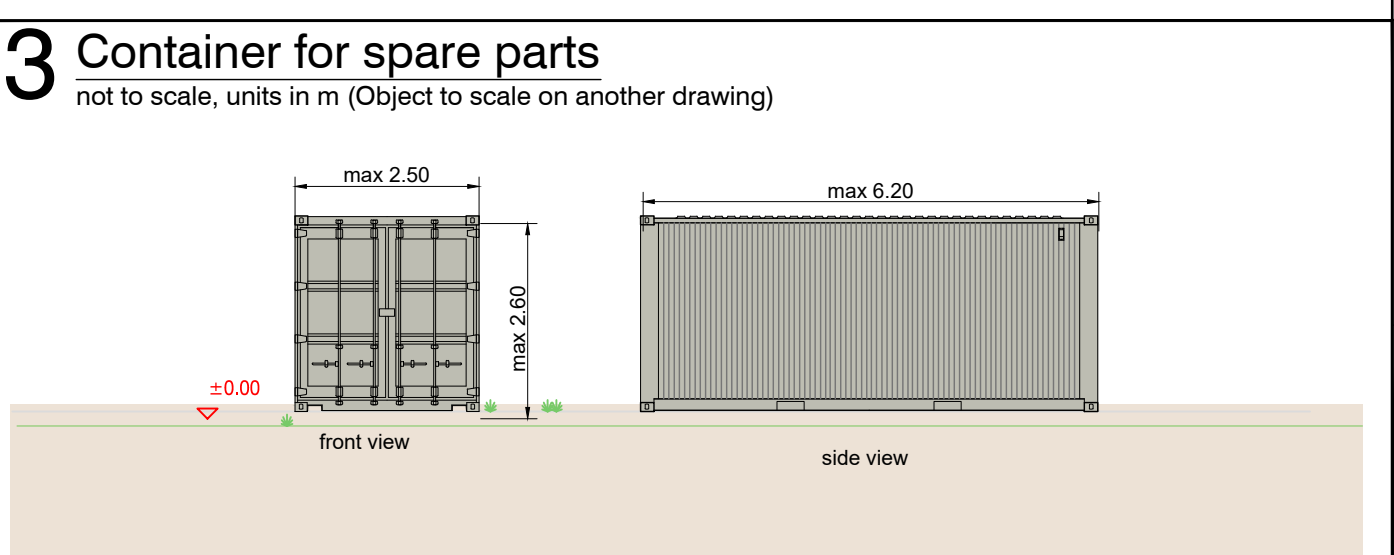

Geographical coordinates		Areas:	
		Fenced Area [m²]	Fence Length [m]
Country:	Netherlands	Field 1	263,845 m²
Address:	Eekerveeg - Oldambt	Field 2	364,825 m²
		Field 4	102,365 m²
		Field 3 & 5	614,070 m²
Latitude:	53.166193° N	Switchgear Fence	12,245 m²
Longitude:	6.916458° E	Windmill Fence	7,365 m²
		Total	1,468,730 m²
			500 m
			525 m
			9,320 m

Orientation	2P/3P South
Module dimensions [mm]	min.2200 x min.1100
Plane Tilt [°]	10
Azimuth [°]	-11
Clearance c [m]	min. 0.70
Height h [m]	max. 2.50
Pitch p [m]	min. 6.35/min. 8.20
Aisle width a [m]	min. 1.80
Width w [m]	min. 4.62 min. 5.64
Proj. width w _p [m]	min. 4.55/min. 6.40

No. of panels 146,973

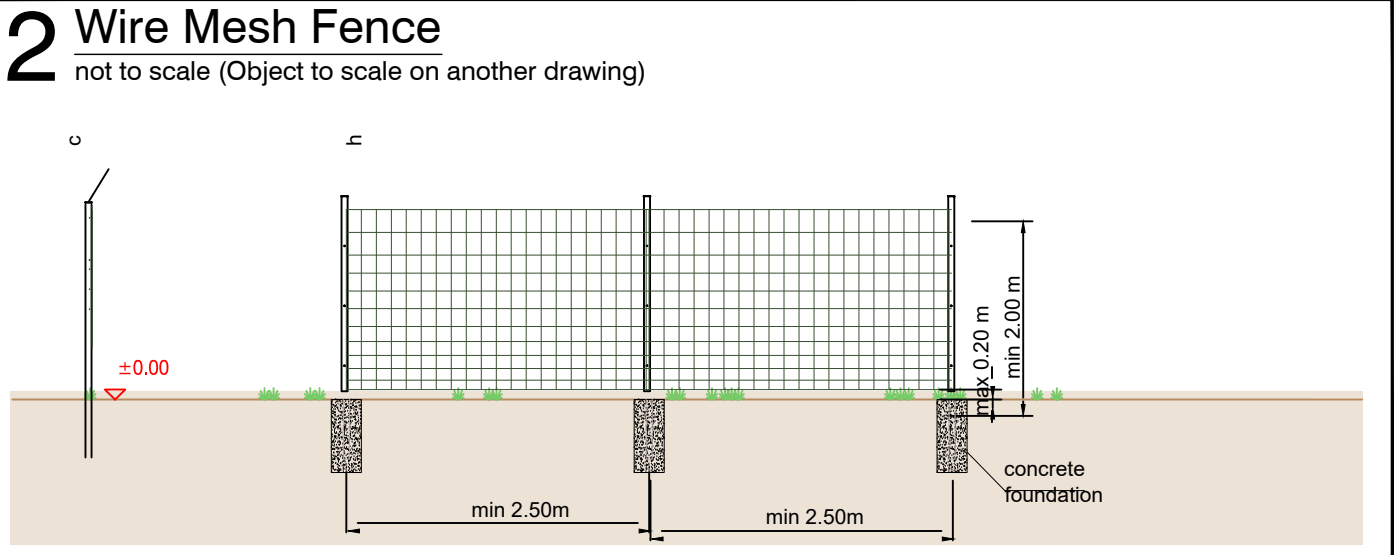

LEGEND	
Application Boundary	PV Rack
PV Boundary	Newly added PV Rack
Fence Oldambt	Newly added PV Rack (concrete shoes)
Fence Groningen	Leading A
Fence_Oldambt_Field 6	Inverter / Transformer station
Gate	Spare Parts Container
Fire Truck Route 3.25m	Waterschap Hunze en Aa's - Rooiloeding
Maintenance road < 4 m wide	Enexis - Middenspanning
Collector Station	Data cable clearance - total 12 m
OHL Clearance	Designated Areas Buffer
NAM Pipe	Windmills requirement for maintenance
High Pressure NAM	Windmill Clearance
Before undertaking any civil works, the location of overhead-lines, buried cables, gas and water pipes are to be checked on site and also the corresponding owners of the utilities are to be contacted	
Water crossing/ Culvert	

Please note that all drawing contents have to be checked on the contractor's own responsibility prior to construction start. Discrepancies have to be communicated to the contractual partner or to the responsible technical planners. Drawing numbers and index have to be observed. With release of new drawing, previous drawings lose their validity and will not be withdrawn.		Document-No. NLD0006.M4.001.0.X
X	16 Feb 23	Access route for the bridge, removal and modification of panel placement, implementation 2P for edge alignment.
W	17 Feb 23	AKA SGA
V	17 Jan 23	SGA
U	23 Dec 22	RDW
T	11 Nov 22	ZDO
S	16 Oct 22	ZDO
R	25 May 22	ZDO
Q	22 Mar 22	ZDO
P	31 Jan 22	MCA
O	03 Jan 22	ZDO
N	26 Dec 21	ZDO
M	25 Nov 21	ZDO
L	27 Oct 21	ZDO
Updated landscaping plan		
Rev	Date	Des
Des		Check
Appr		Appr
Revision Description		

Client:

ibvogt

ib vogt GmbH
Helmholtzstr. 2-9
10587 Berlin
Tel. +49 30 397440-0
www.ibvogt.com

Engineering Design:
ib vogt GmbH
Helmholtzstr. 2-9
10587 Berlin
Tel. +49 30 397440-0
www.ibvogt.com

Supplier:

Version:

Metric

European Proj.

Page: 1

Drawing Scale: 1:3000

Designed by: 21. Juli 2020

Created by: 21. Juli 2020

Approved by:

Project Management / Engineering Design:

ibvogt

ib vogt GmbH
Helmholtzstr. 2-9
10587 Berlin
Tel. +49 30 397440-0
www.ibvogt.com

Planning Phase: AD, 1188d41

Approval Design

16 Feb 23

Document-No.
NLD 0006.M4.001. 0 .X

Project-No. | Deser | Serie-No. | Size | Rev

X

Behoort bij besluit van burgemeester en wethouders van de gemeente Oldambt, namens deze


henny.dieterman

Datum: 01-mei-2023

Nr. besluit:

scale 1:3000





100 m 200 m 300 m 400 m 500 m

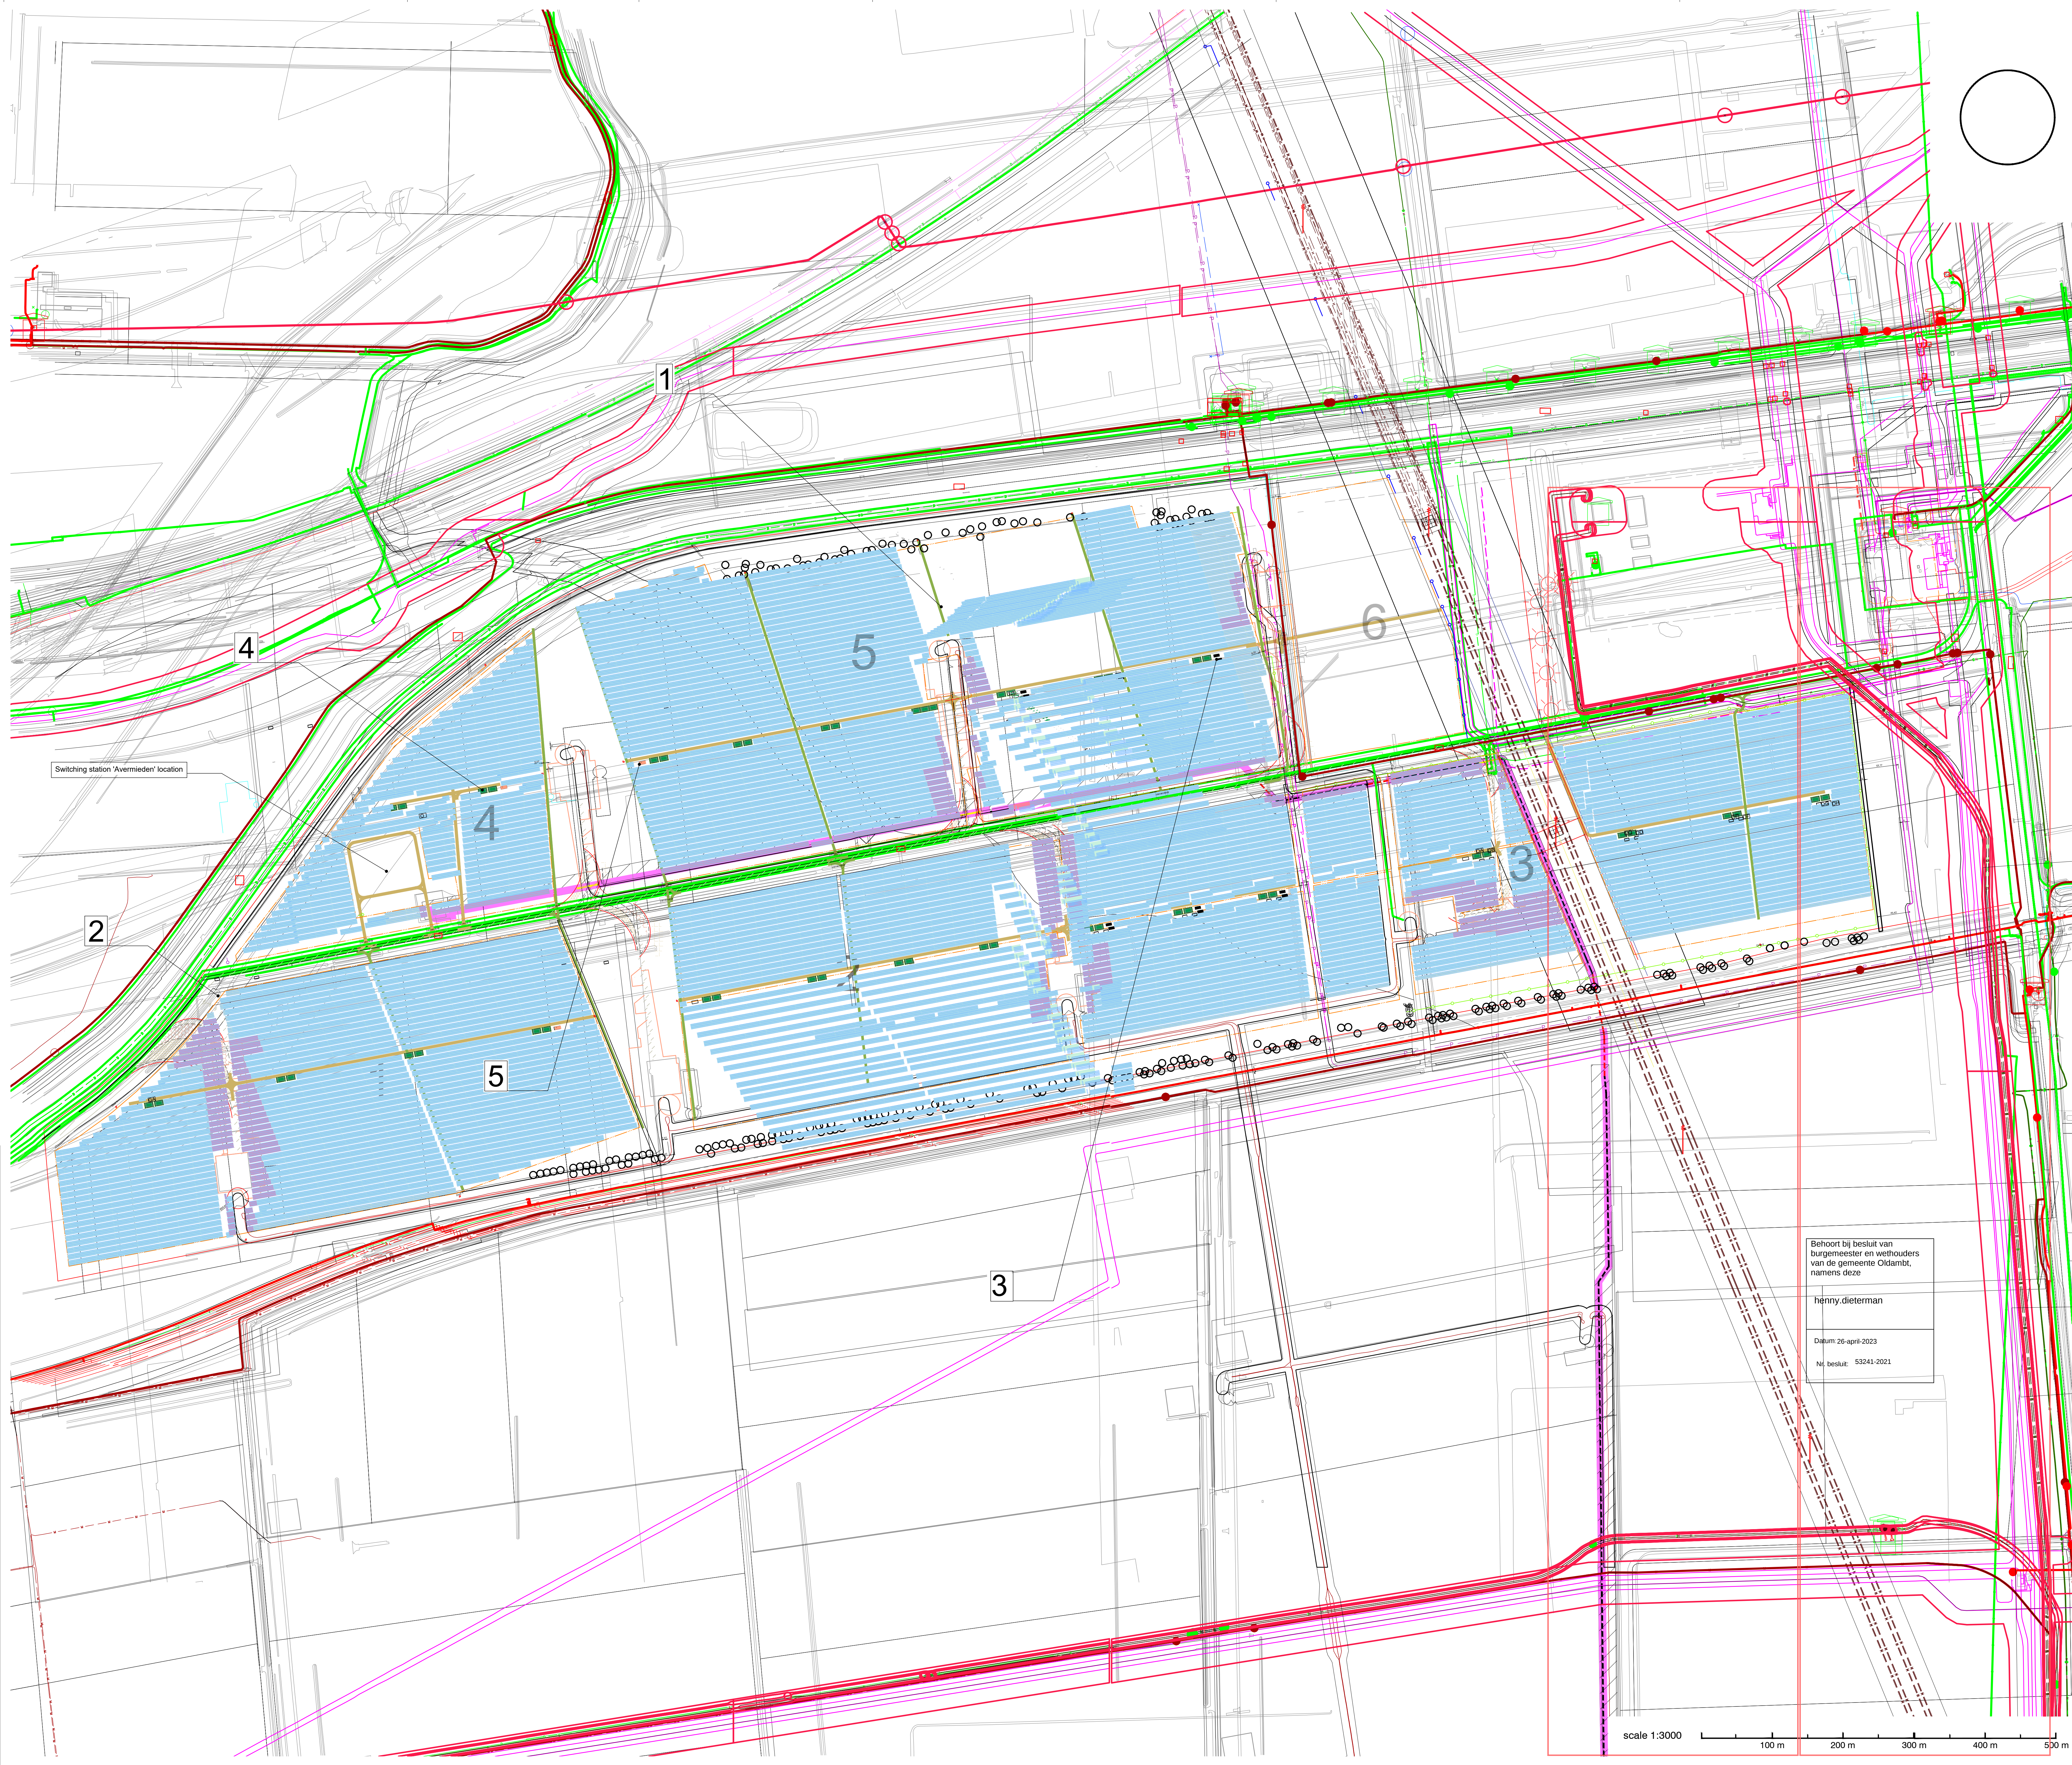

Geographical coordinates		Areas:	
		Fenced Area [m²]	Fence Length [m]
Country:	Netherlands	Field 1	263,845 m²
Address:	Eekerveeg - Oldambt	Field 2	364,825 m²
		Field 4	102,365 m²
		Field 3 & 5	614,070 m²
Latitude:	53.166193° N	Switchgear Fence	12,245 m²
Longitude:	6.916458° E	Windmill Fence	7,365 m²
		Total	1,468,730 m²

Orientation	2P/3P South
Module dimensions [mm]	min.2200 x min.1100
Plane Tilt [°]	10
Asimuth [°]	-11
Clearance c [m]	min. 0.70
Height h [m]	max. 2.50
Pitch p [m]	min. 6.35/min. 8.20
Aisle width a [m]	min. 1.80
Width w [m]	min. 4.60 min. 5.64
Proj. width w _p [m]	min. 4.65/min. 6.40


No. of panels 165,960

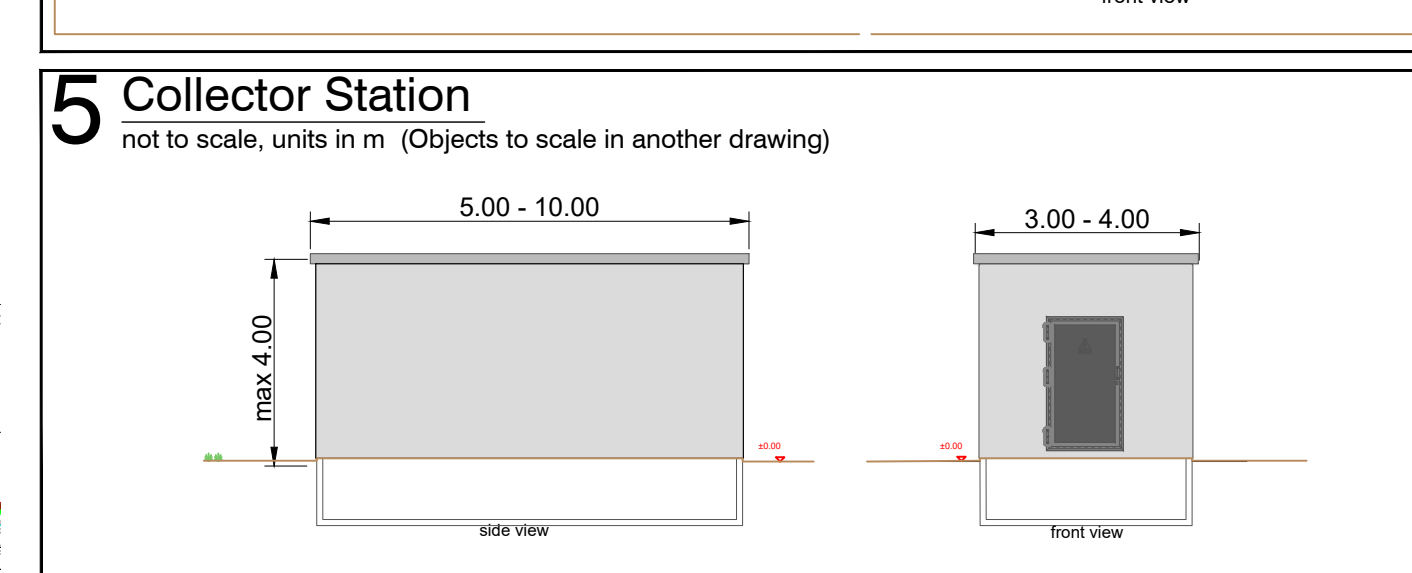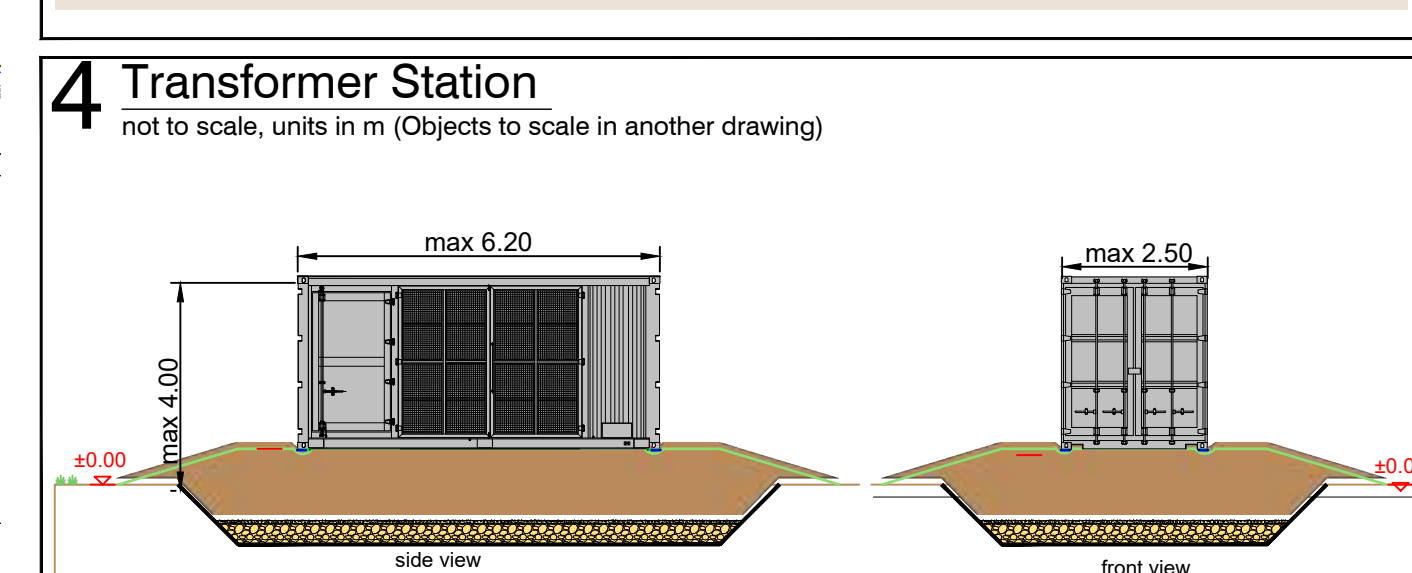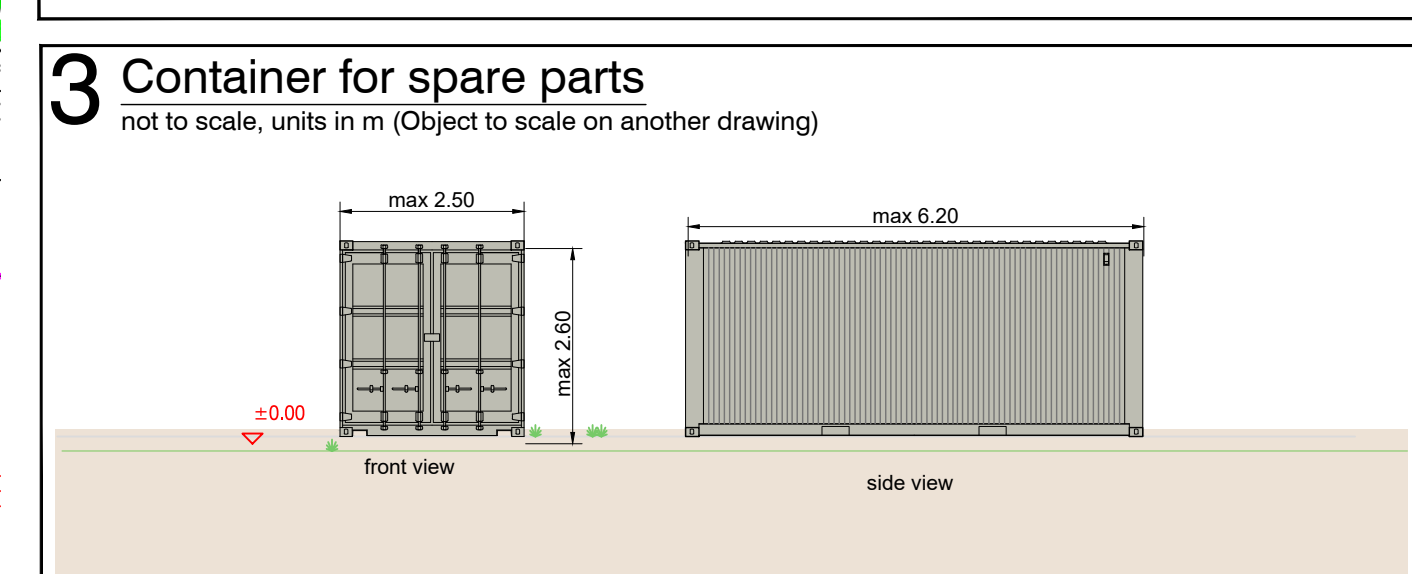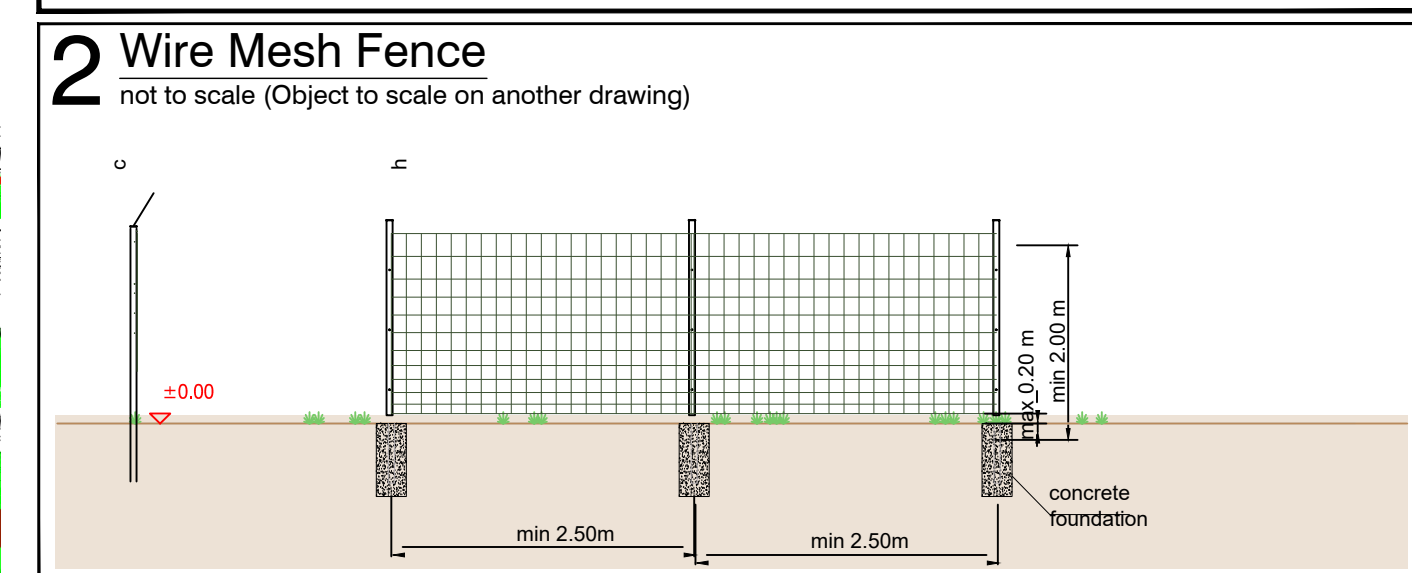

LEGEND	
Application Boundary	PV Rack
PV Boundary	Newly added PV Rack
Fence Oldambt	Newly added PV Rack (concrete shoes)
Fence Groningen	Leading A
Fence Oldambt_Field 6	Inverter / Transformer station
Gate	Spare Parts Container
Existing road	Waterschap Hunze en Aa's - Rooiloeding
Fire Truck Route 3.25m	Enexis - Middenspanning
Maintenance road < 4 m wide	Data cable clearance - total 12 m
Collector Station	Windmills requirement for maintenance
OHL Clearance	Windmill Clearance
High Pressure NAM	Water crossing/ Culvert
NAM Pipe	

Before undertaking any civil works, the location of overhead-lines, buried cables, gas and water pipes are to be checked on site and also the corresponding owners of the utilities are to be contacted.

Please note that all drawing contents have to be checked on the contractor's own responsibility prior to construction start. Discrepancies have to be communicated to the contractual partner or to the responsible technical planners. Drawing numbers and index have to be observed. With release of new drawing, previous drawings lose their validity and will not be withdrawn.		Document-no. NLD0006.M4.001.0.X
X	06 Mar 22	SGA [DW]
W	07 Feb 23	AKA [SGA]
V	11 Jan 23	SGA [DW]
V	23 Dec 22	ZDO [DW]
T	11 Nov 22	ZDO [DW]
S	18 Oct 22	ZDO [DW]
R	25 May 22	ZDO [DW]
O	22 Mar 22	ZDO [DW]
P	31 Jan 22	MCA [DW]
O	03 Jan 22	ZDO [DW]
N	26 Dec 21	ZDO [DW]
M	25 Nov 21	ZDO [DW]
L	27 Oct 21	ZDO [DW]
Rev	Date	Des [Chen] Appr

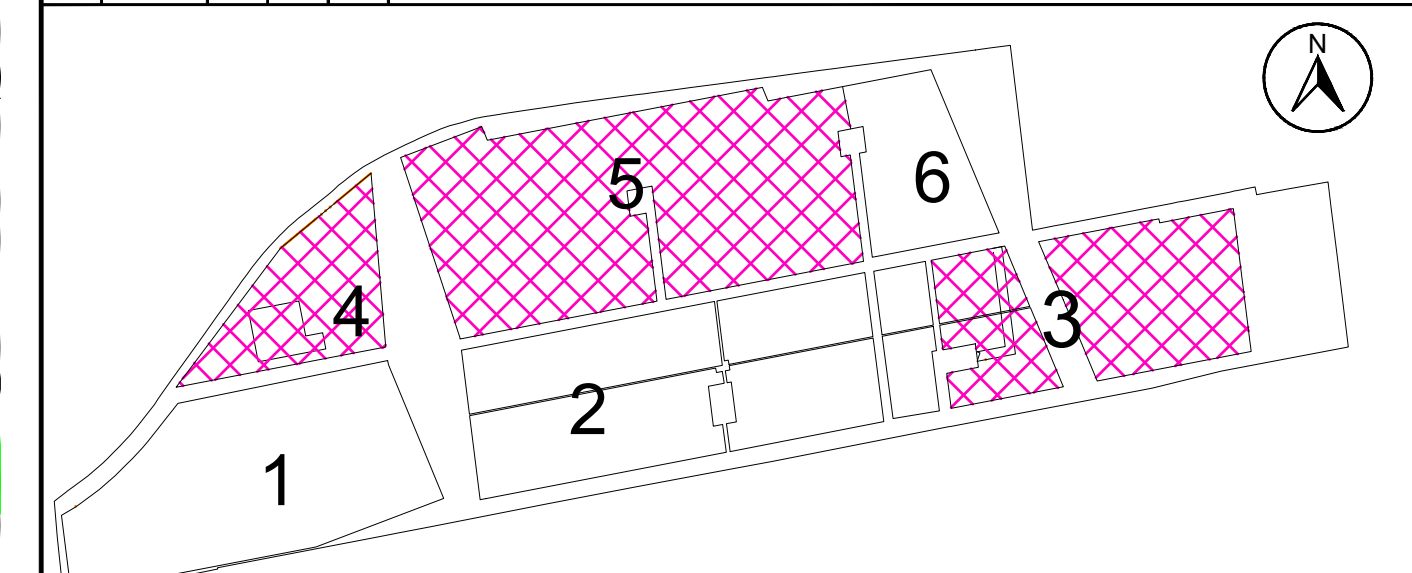

Project Management / Engineering Design		Client:		
ibvogt		Version:	Metric	European-Prq
ib vogt GmbH Helmholtzstr. 2-9 10587 Berlin Tel. +49 30 397440-0 www.ibvogt.com		Designed by	21. Jul. 2020	Schult
Engineering Design: ib vogt GmbH Helmholtzstr. 2-9 10587 Berlin Tel. +49 30 397440-0 www.ibvogt.com		Created by		
Supplier:		Approved by		
Planning Phase: AD, 1188d41		Approval Design	06 Mar 23	Status:
Document: NLD 0006.M4.001.0.X		Revision index		
Copying of this document and distribution to others and the use or communication of the contents thereof are forbidden without expressed authority. Offenders are liable to the payment of damages by ib vogt GmbH.		Project-No.	Deser	Series-No.