


wgr

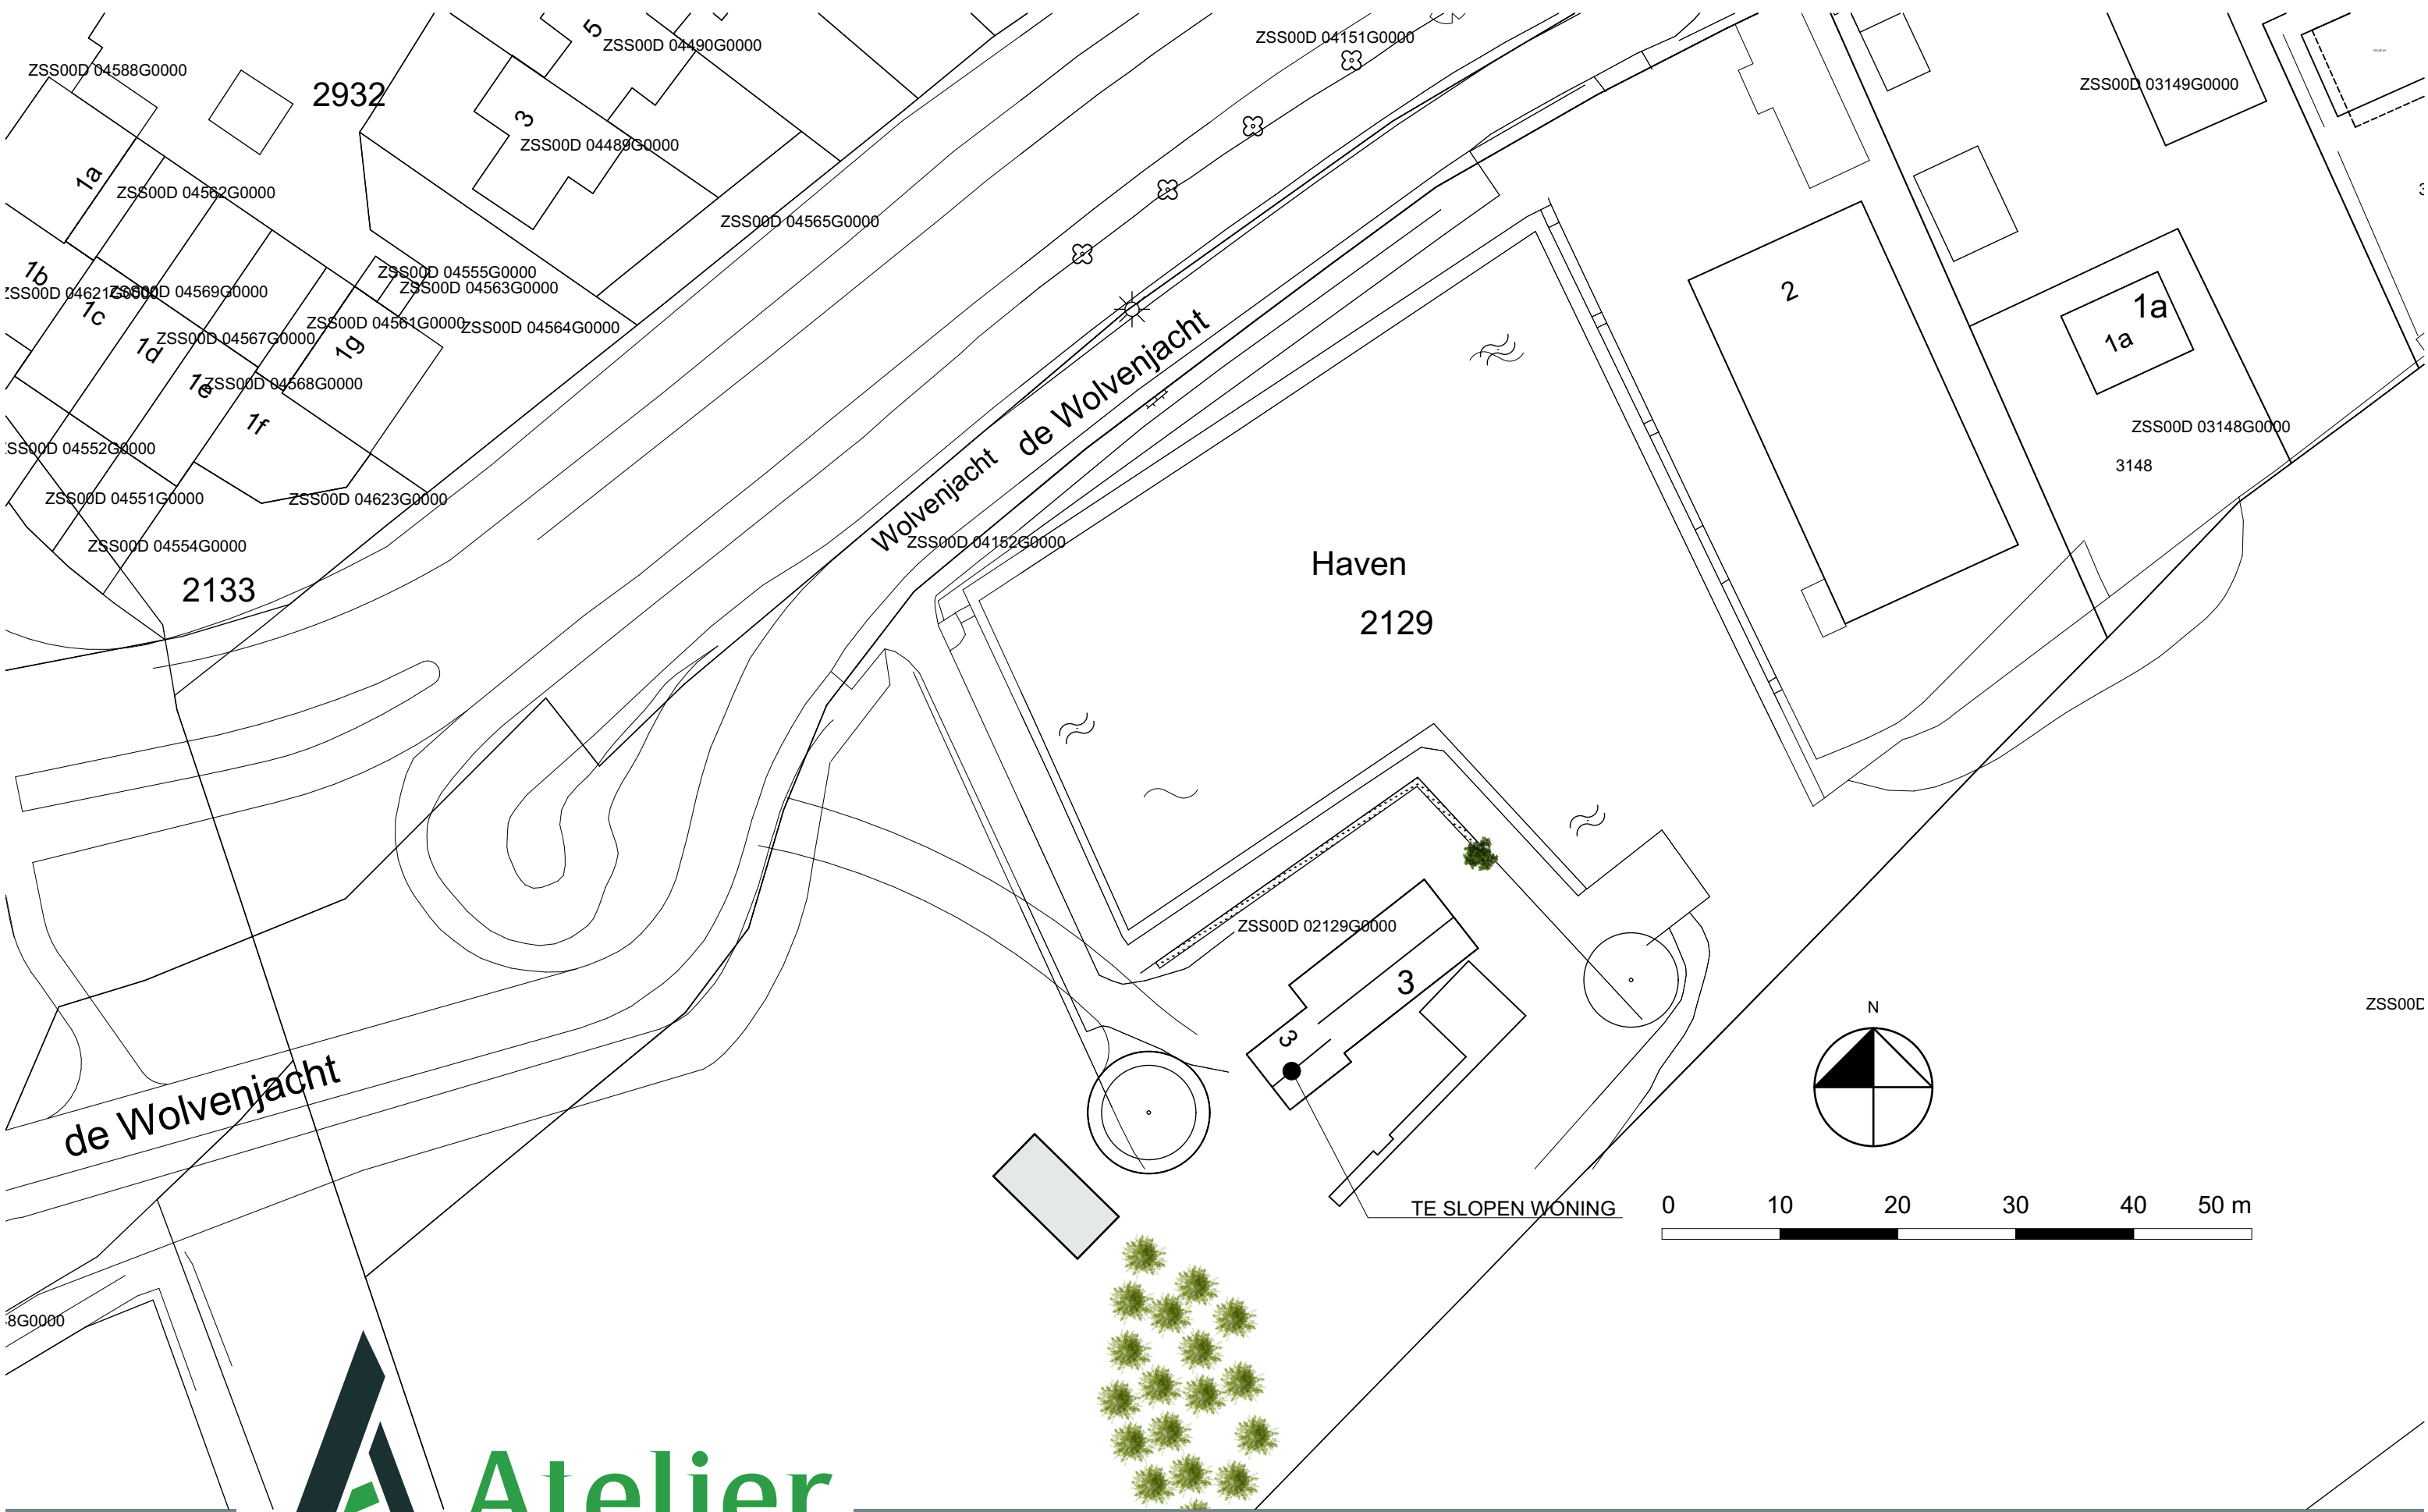



wgr

wgr

2934

2110

wgr

2109

Westende

Westpunt

ZSS00D 04558G0000

ZSS00D 04617G0000

ZSS00D 04616G0000

ZSS00D 04499G0000

ZSS00D 04619G0000

ZSS00D 04490G0000

ZSS00D 04499G0000

ZSS00D 04565G0000

ZSS00D 04588G0000

ZSS00D 04588G0000

ZSS00D 04621G0000

ZSS00D 04567G0000

ZSS00D 04552G0000

ZSS00D 04551G0000

ZSS00D 04554G0000

2932

1a

7b

7c

7d

7e

7f

2133

ZSS00D 04549G0000

ZSS00D 04147G0000

de Wolvenjacht

ZSS00D 04148G0000

27

21

19

17

15

13

11

9

7

5

3

1

2129

Haven

2129

ZSS00D 04148G0000

ZSS00D 04148G0000

3472

31

2127

Rondweg

2127


























BESTAAND
KANTOOR

3149

ZSS00D 03149G0000

2

1a

ZSS00D 03148G0000

3148




















N



0 10 20 30 40 50 m


TE BOUWEN
NIEUWE WONING


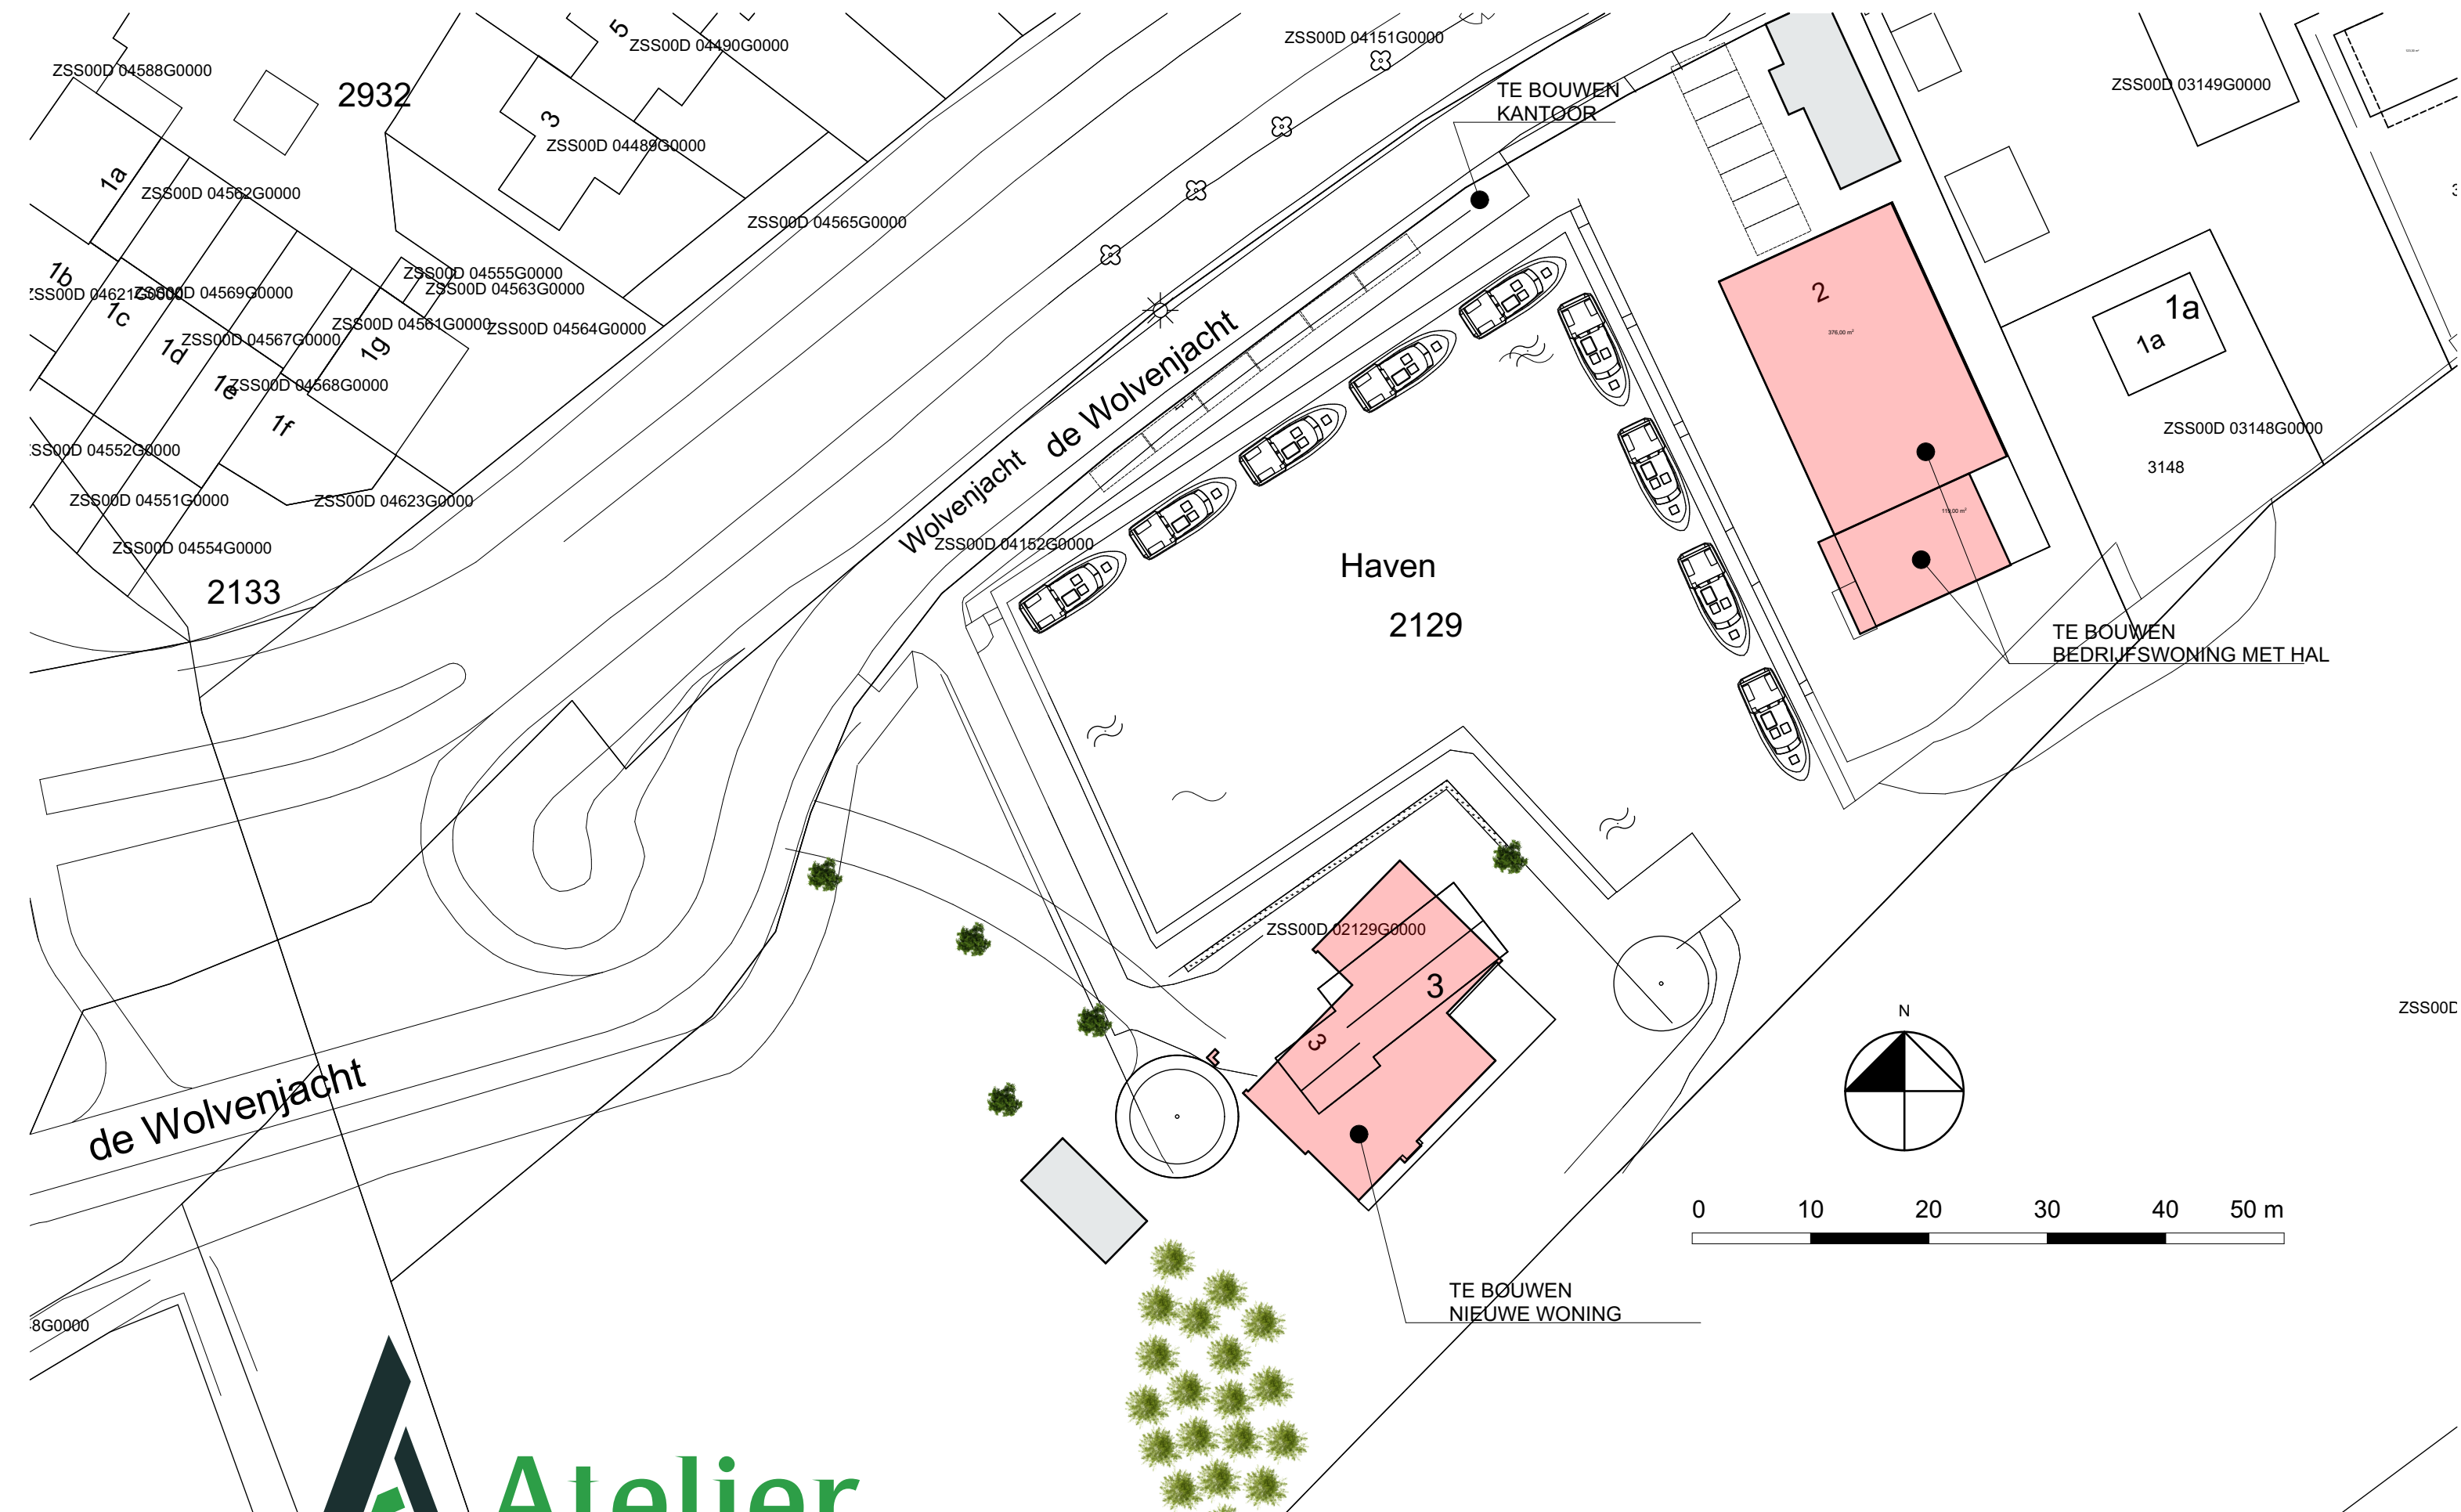




ENJACHT 2-3

PLATTEGROND

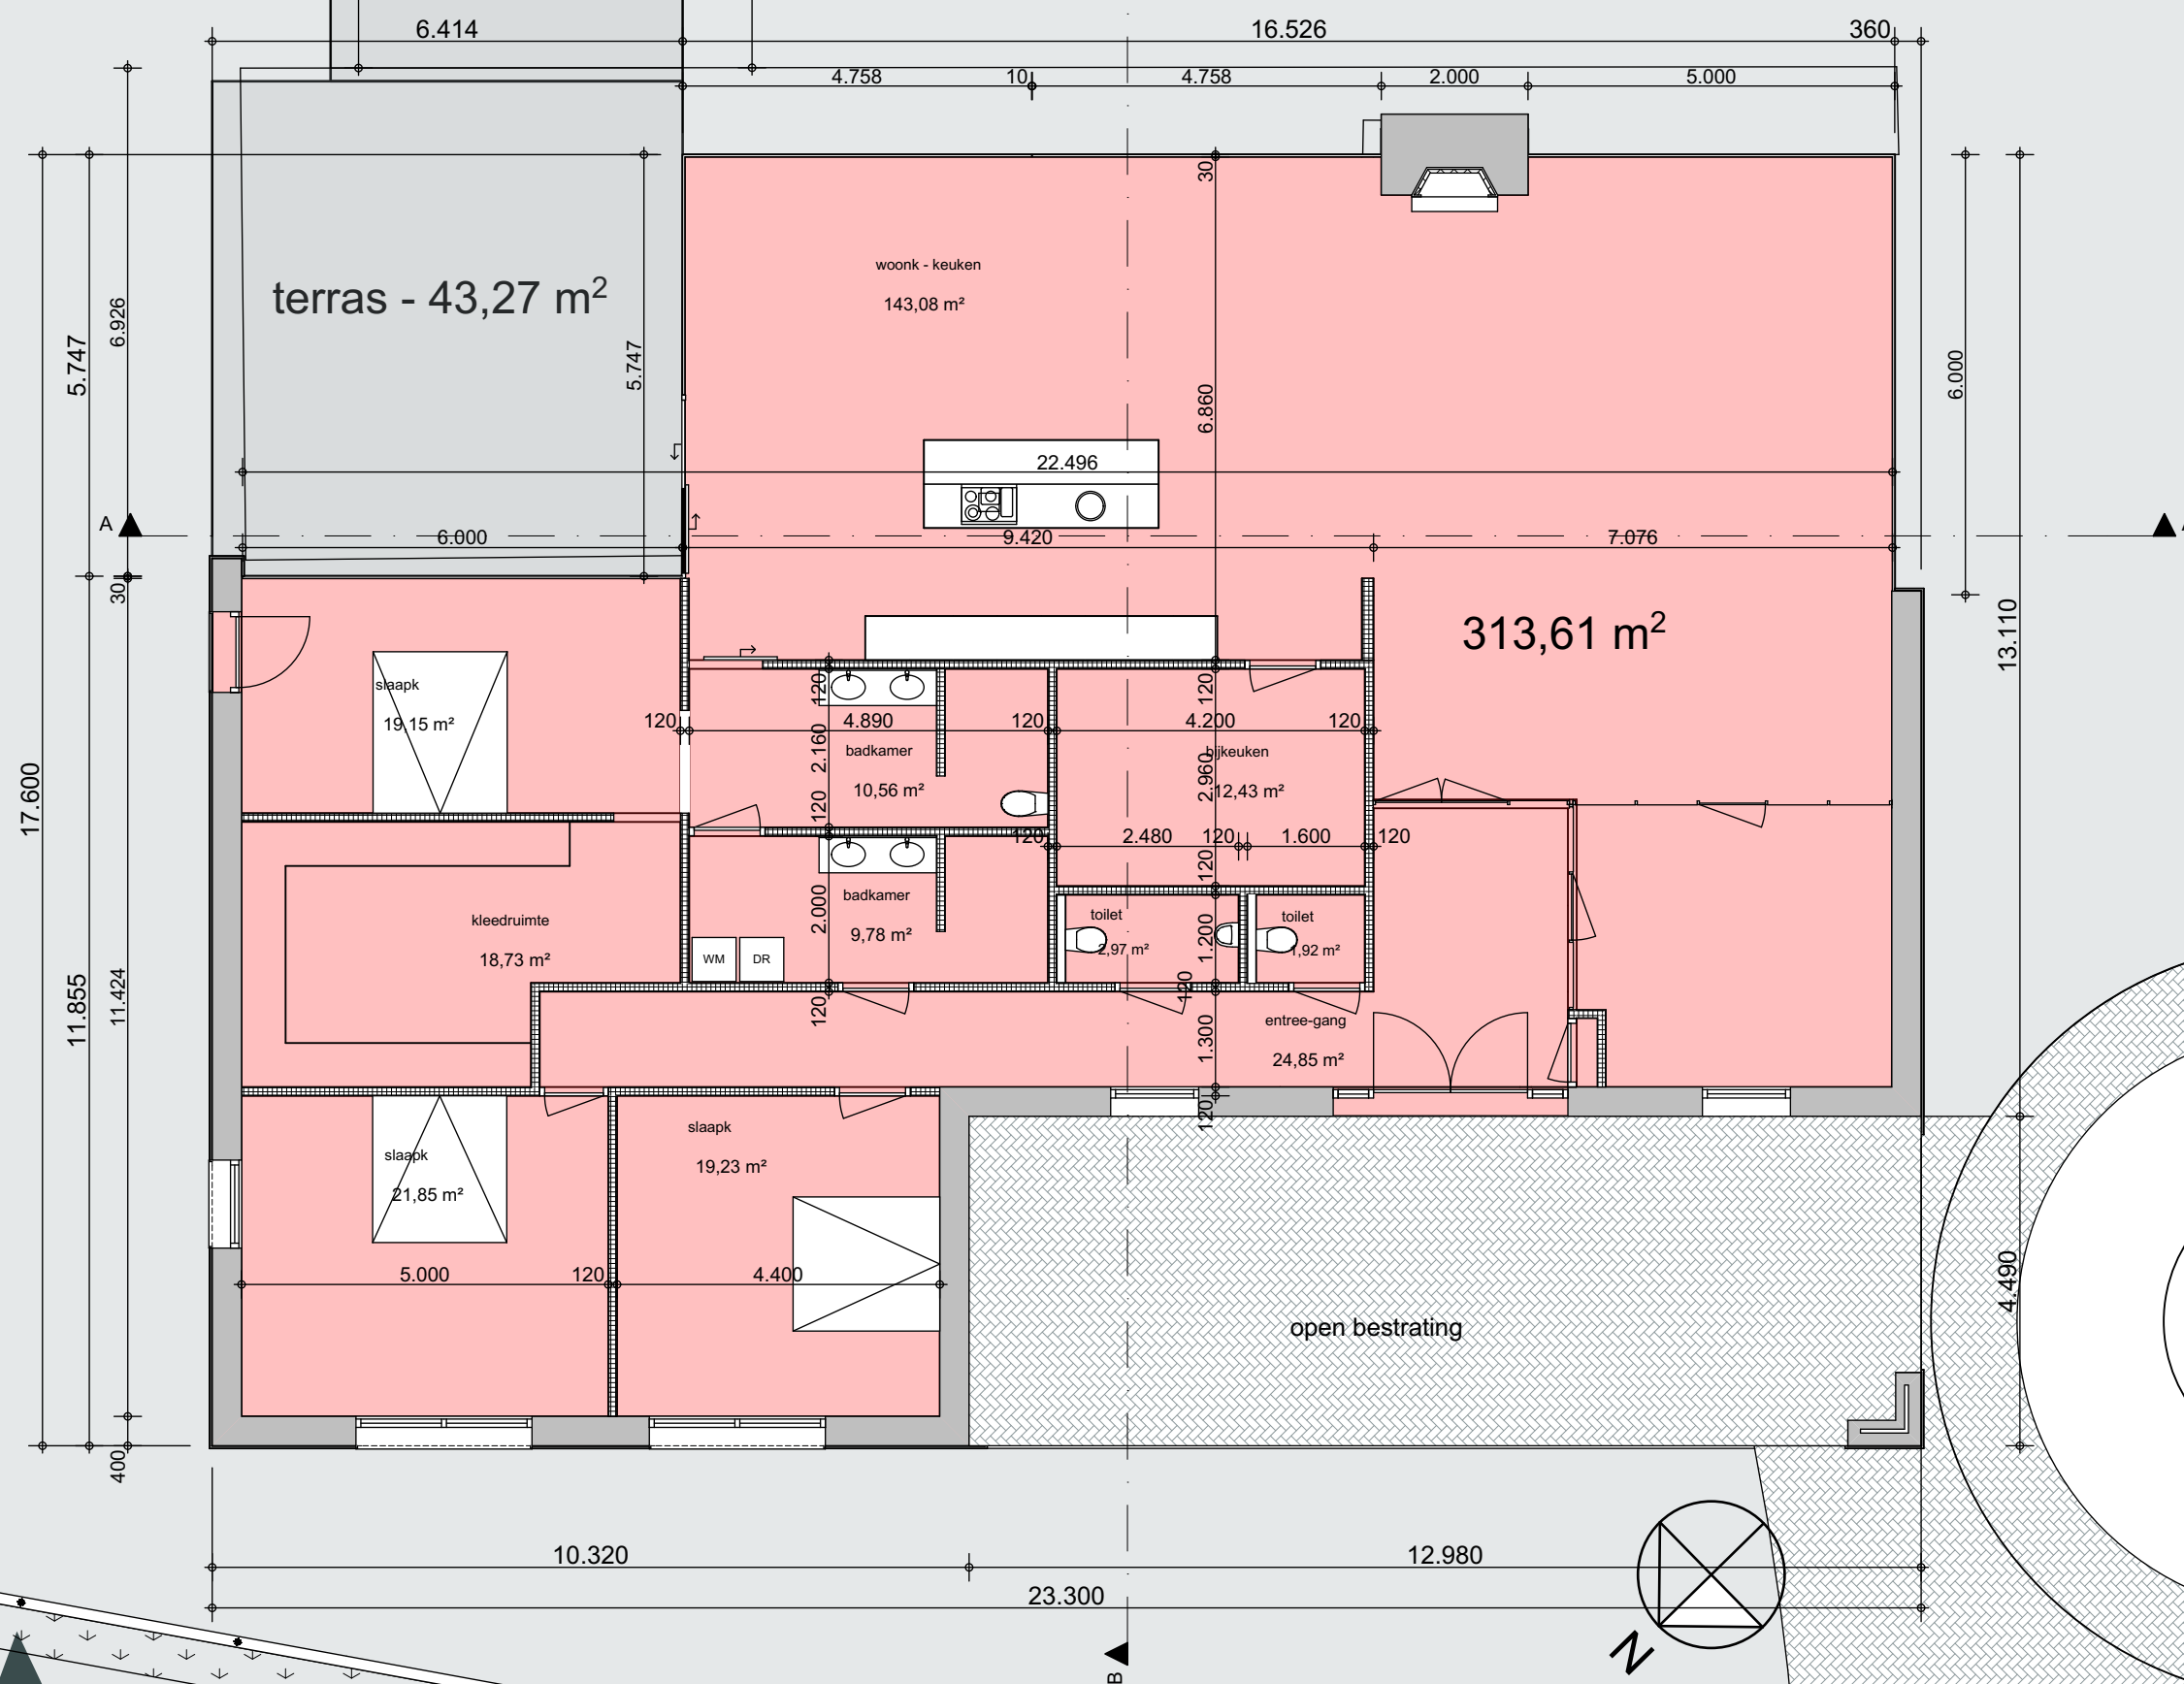

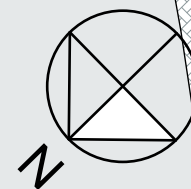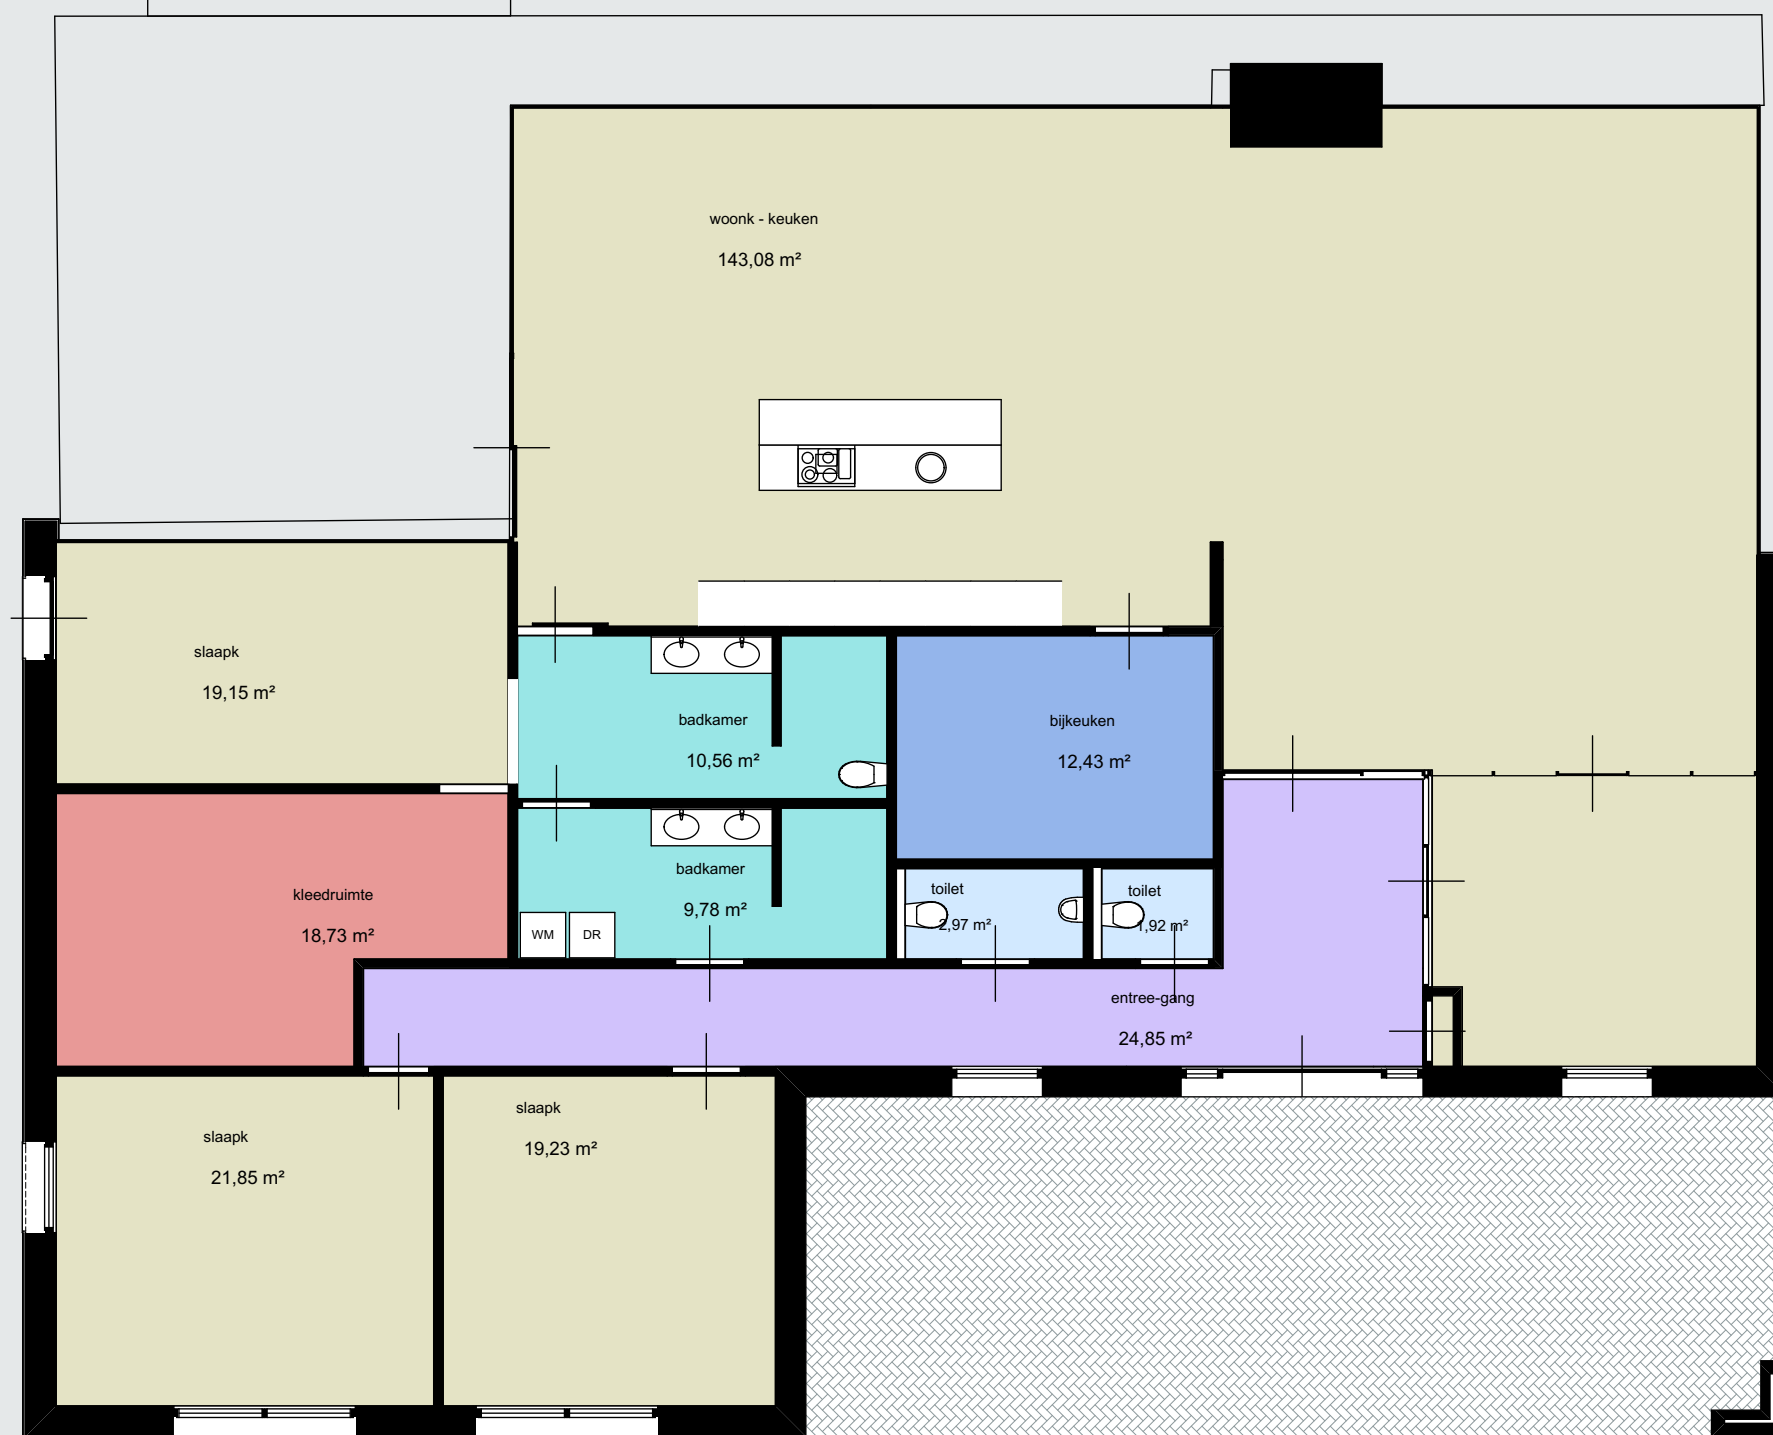




VOORGEVEL




RECHTER ZIJGEVEL

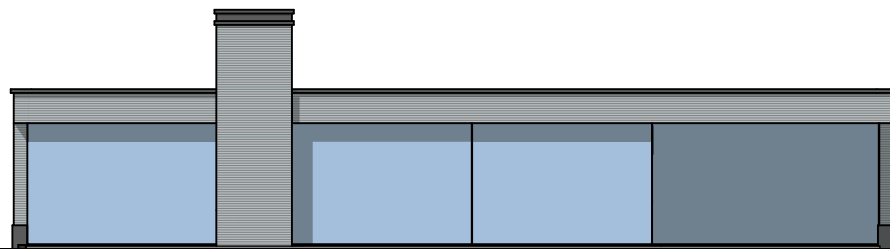


ACHTERGEVEL



LINKER ZIJGEVEL

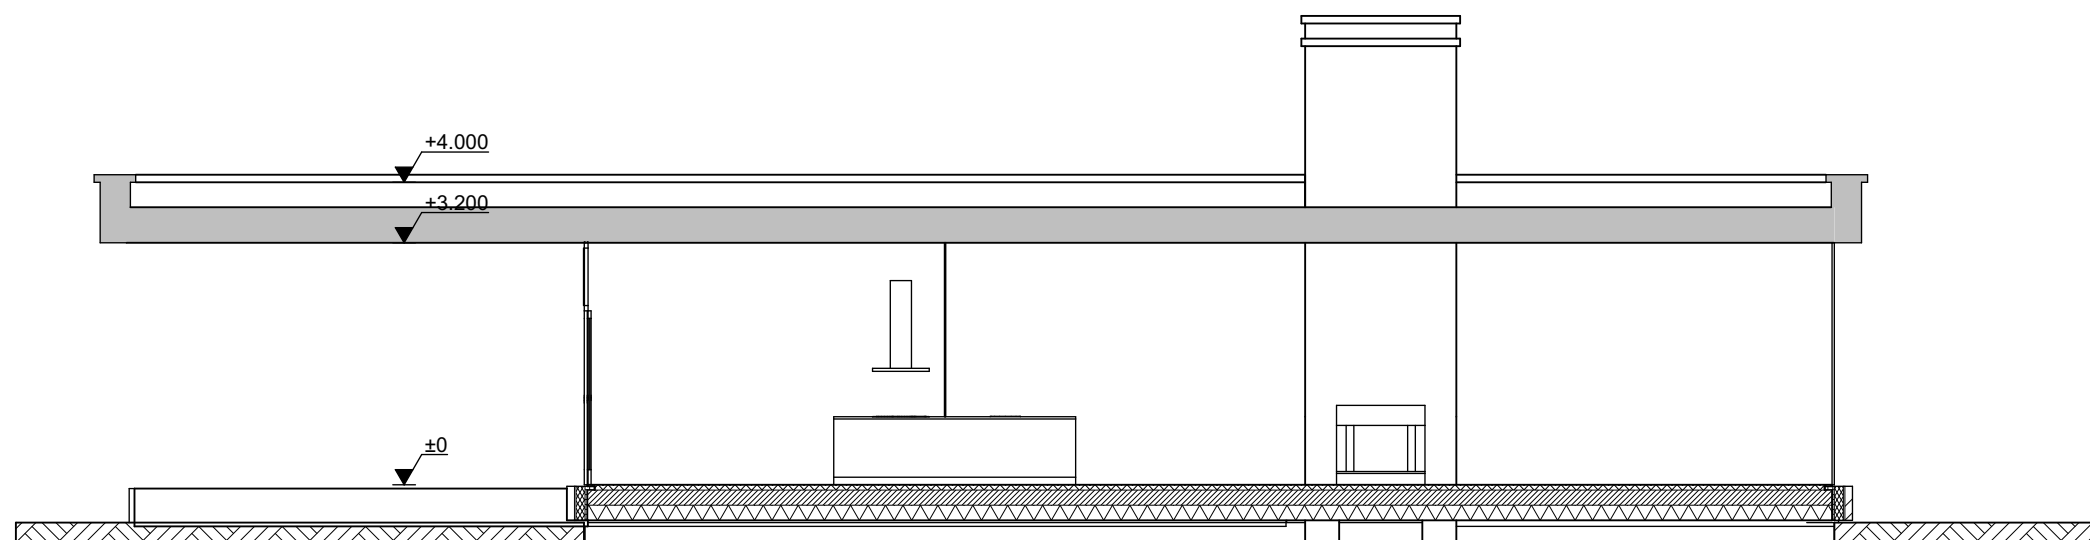

DOORSNEDE A-A

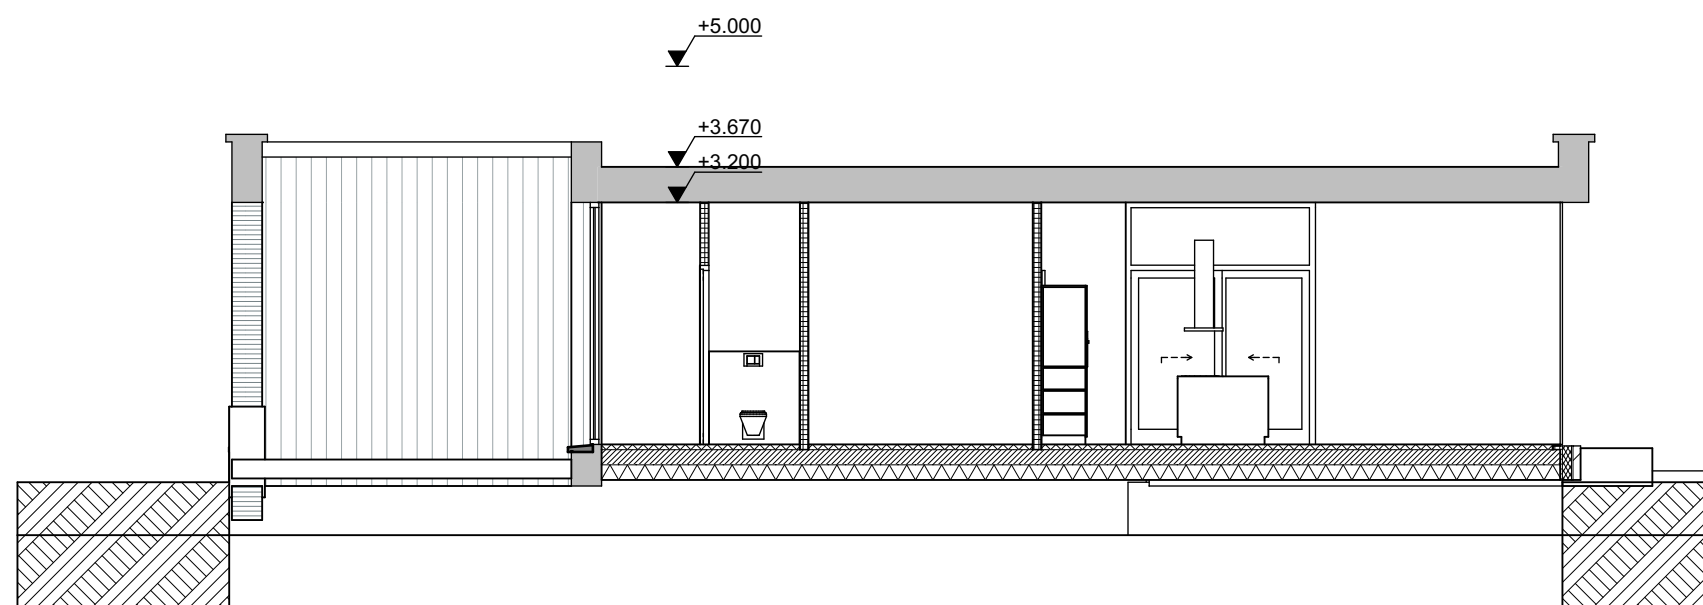

DOORSNEDE B-B