


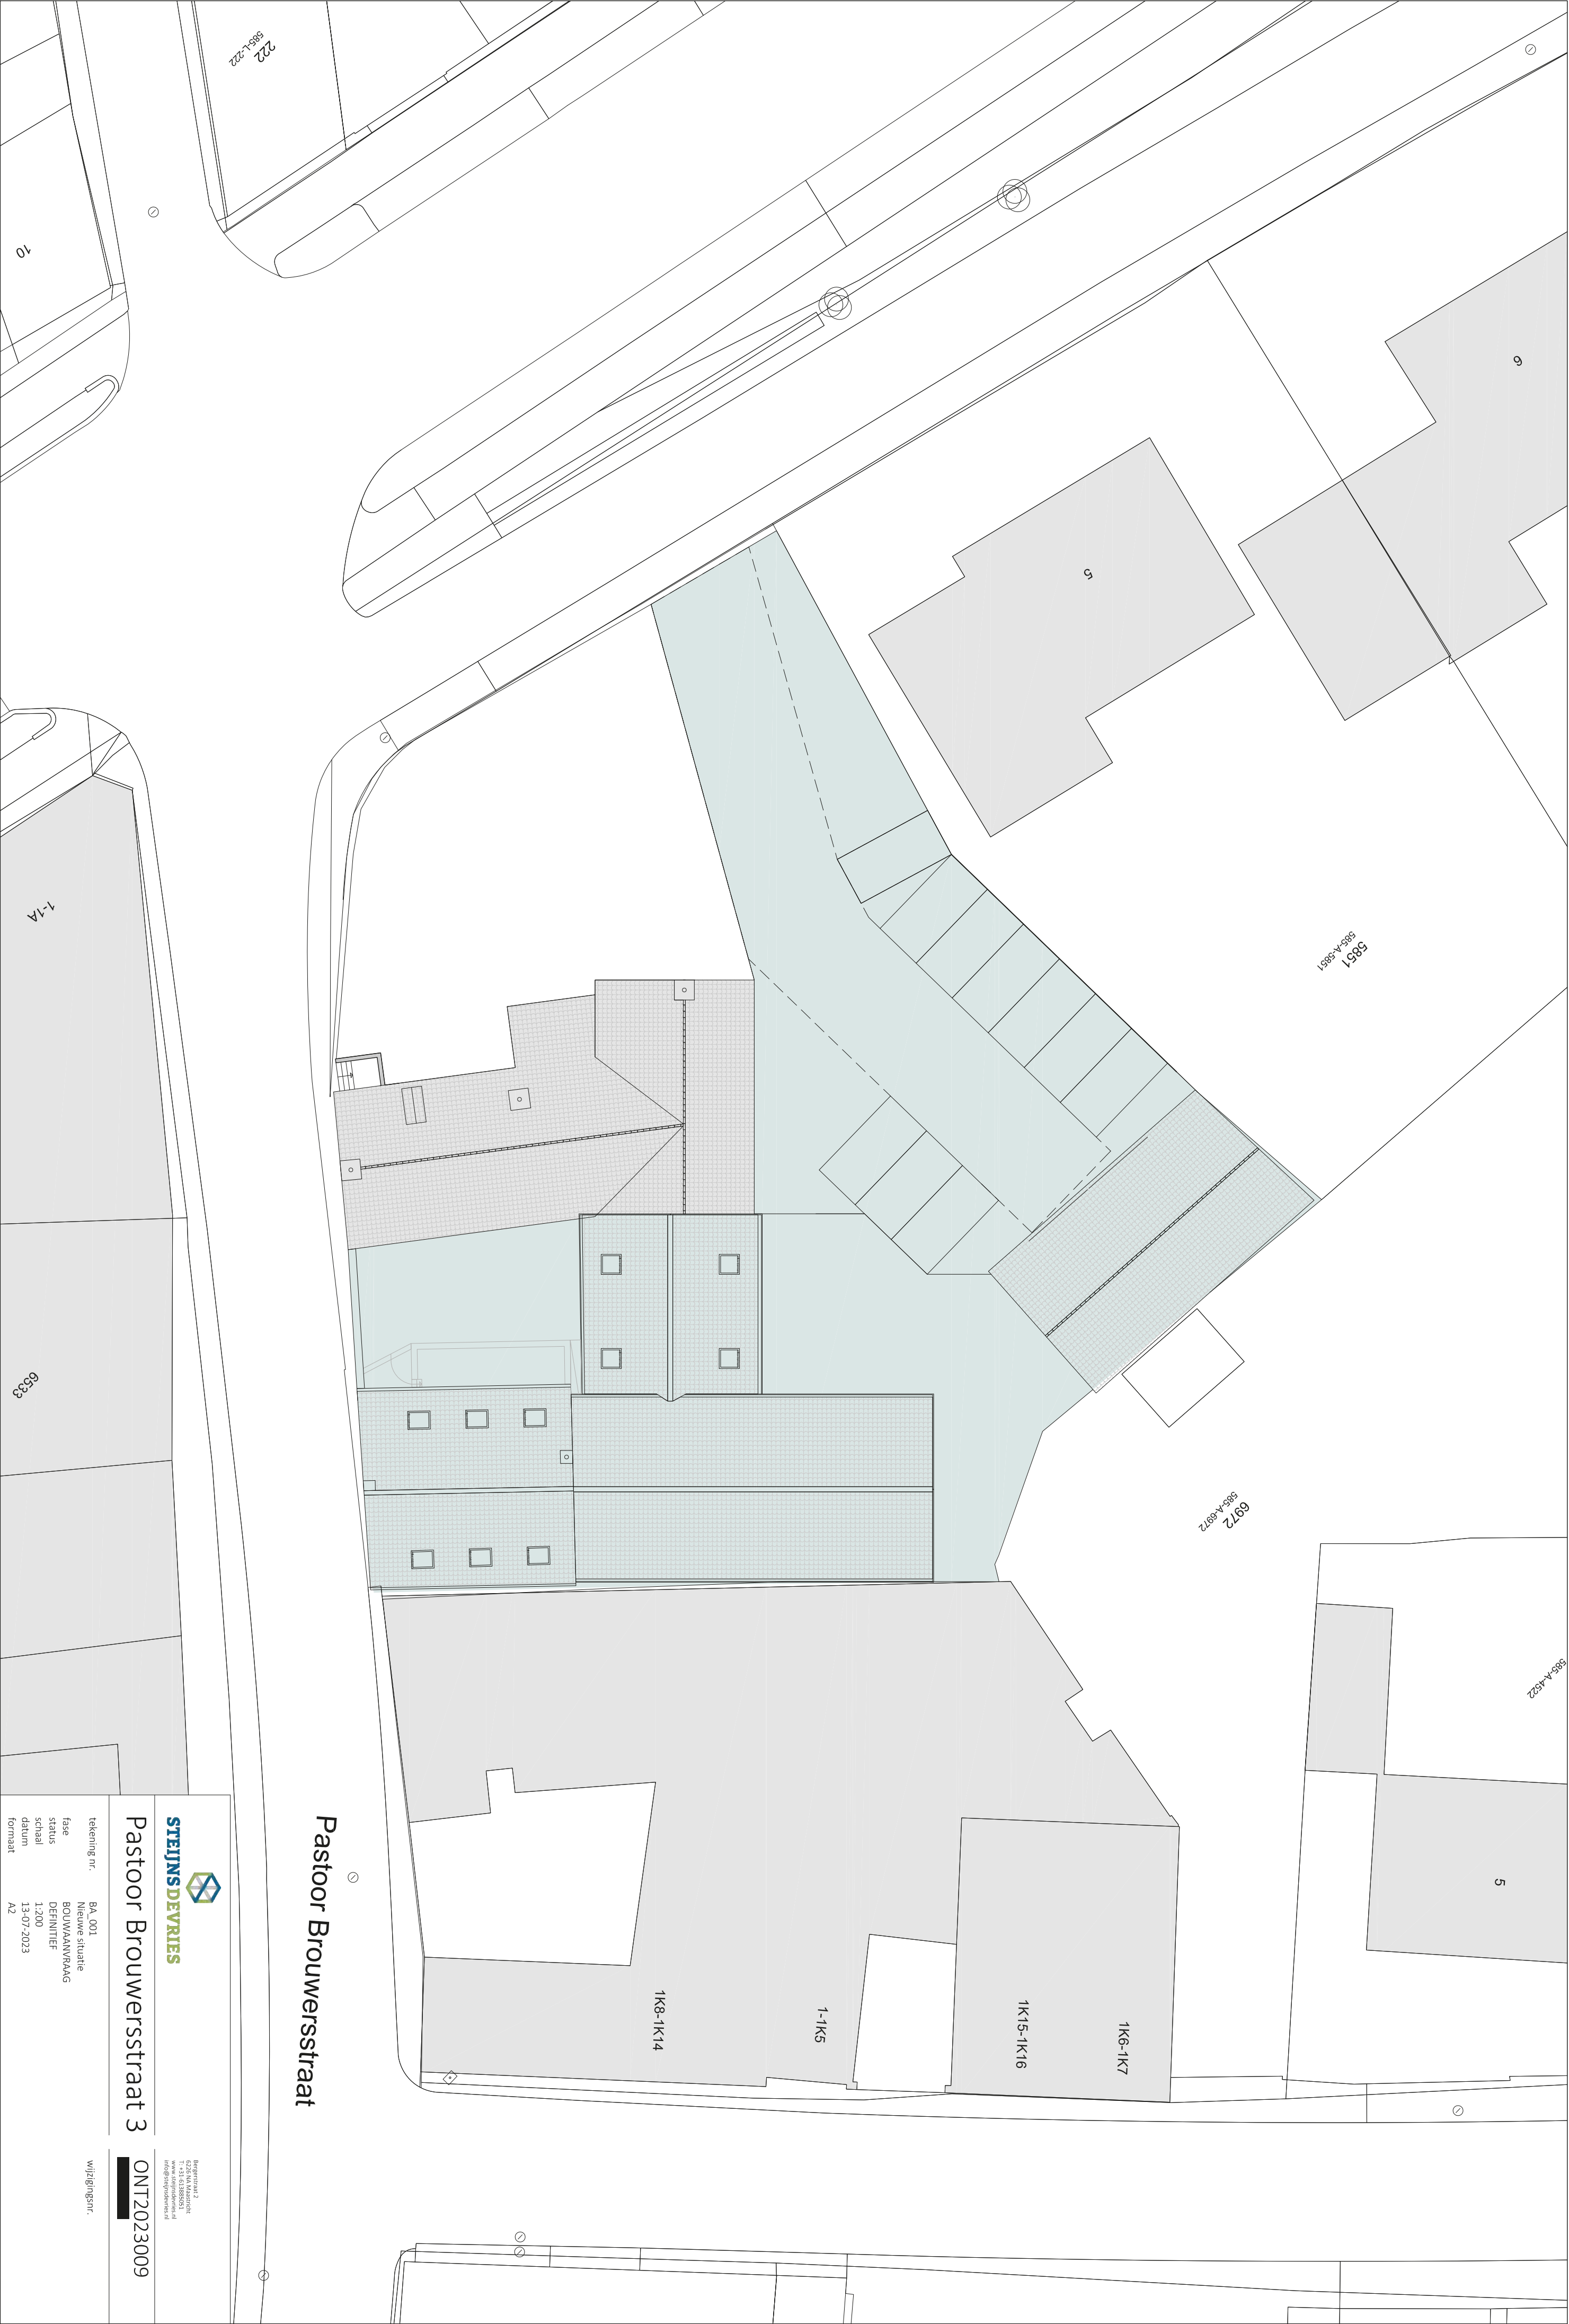



Pastoor Brouwersstraat

**STEIJNS DE VRIES**

Wijzigingsnr.

Pastoor Brouwersstraat 3

ONT2023009

Tekening nr. BA_001

Nieuwe situatie

Fase BOUWANVRAAG


Status DEFINITIEF

Schaal 1:200


Datum 13-07-2023

Formaat A2


Wijzigingsnr.

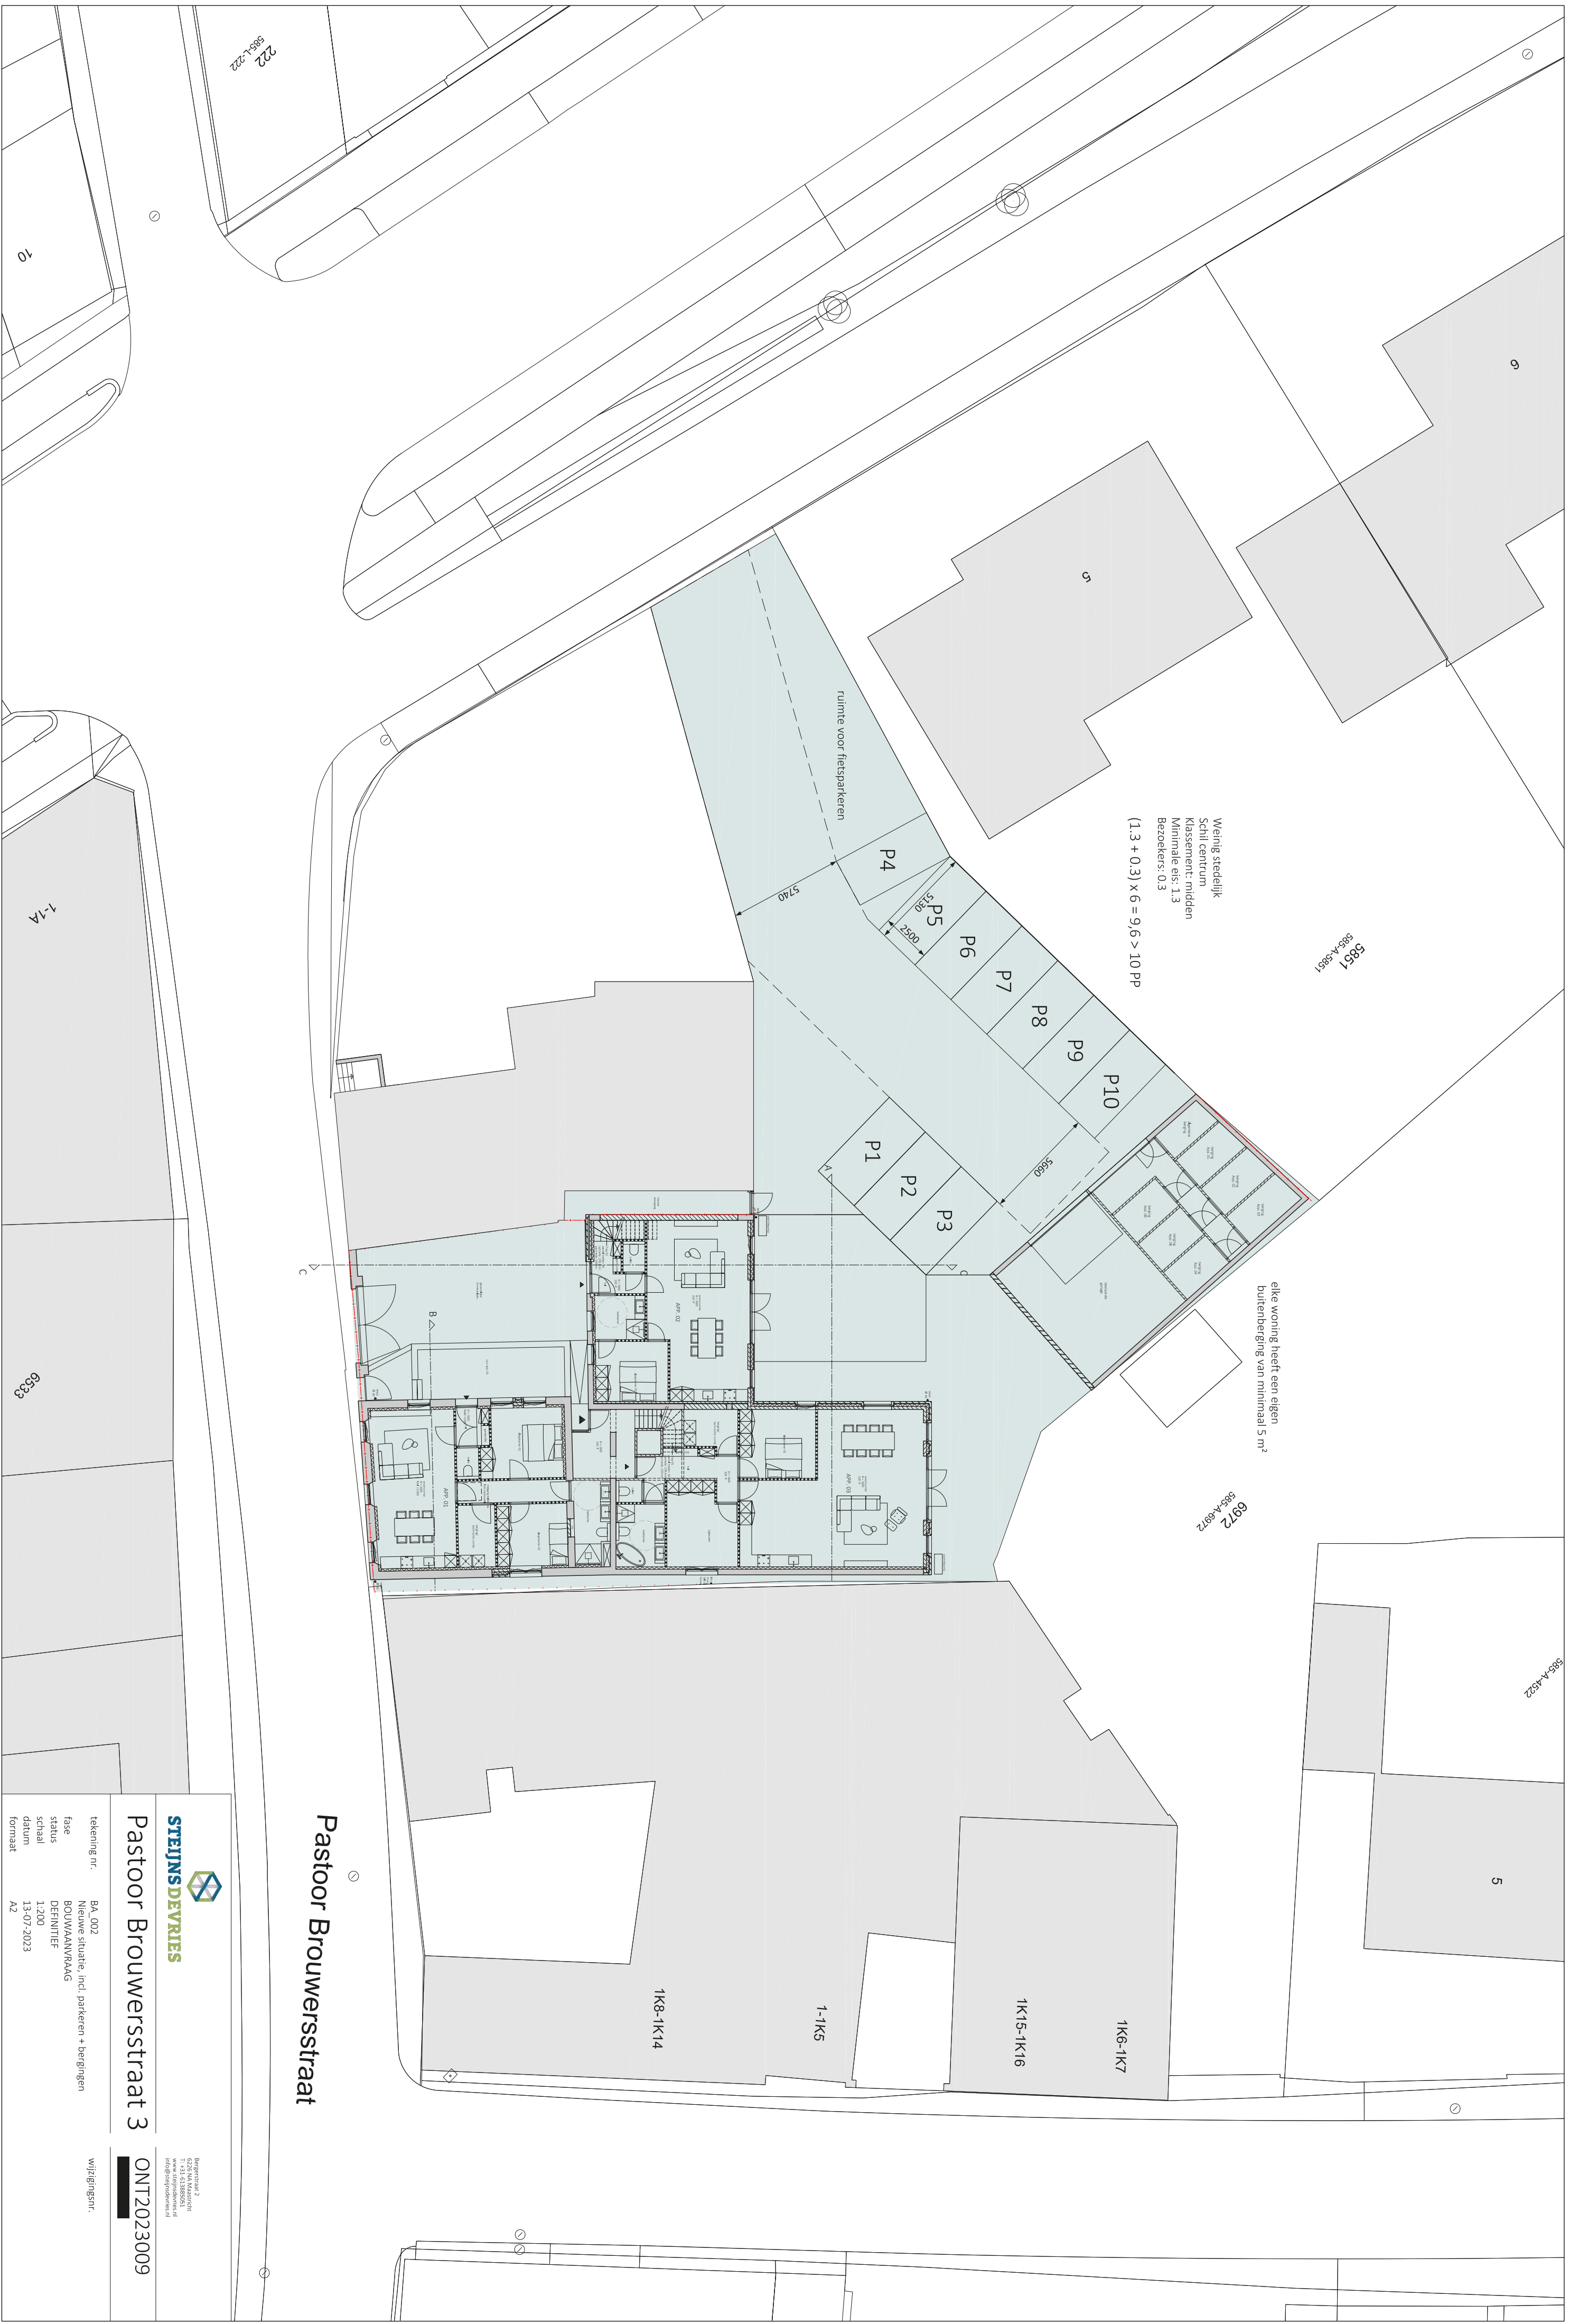




EERSTE VERDIEPING

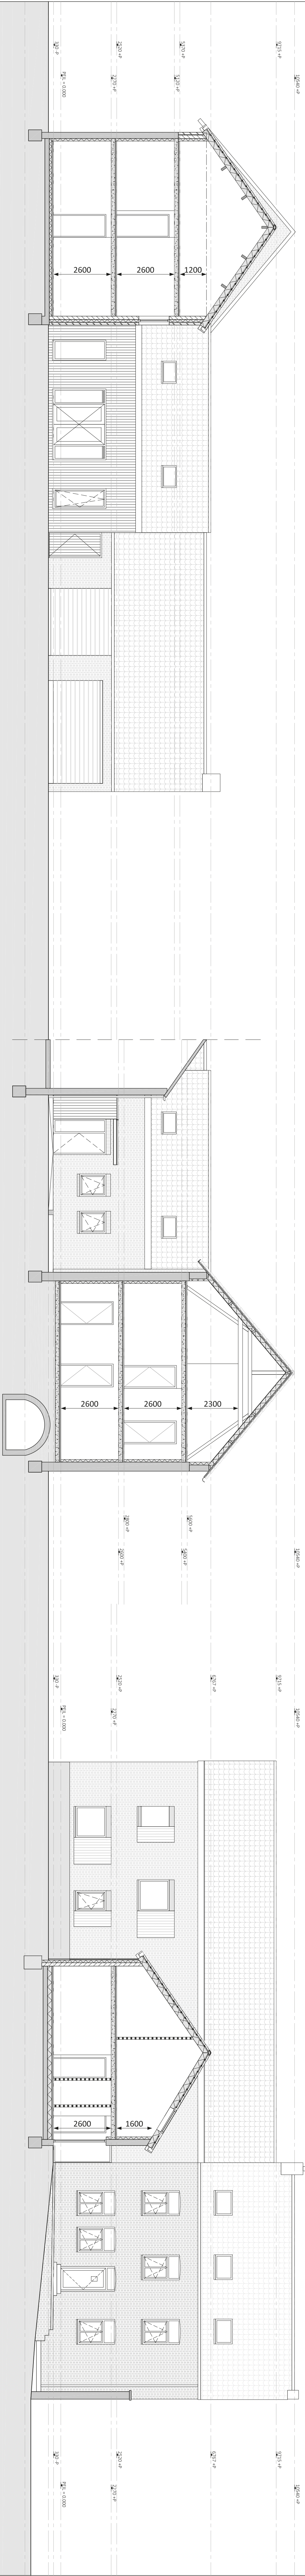



DOORSNEDE A-A

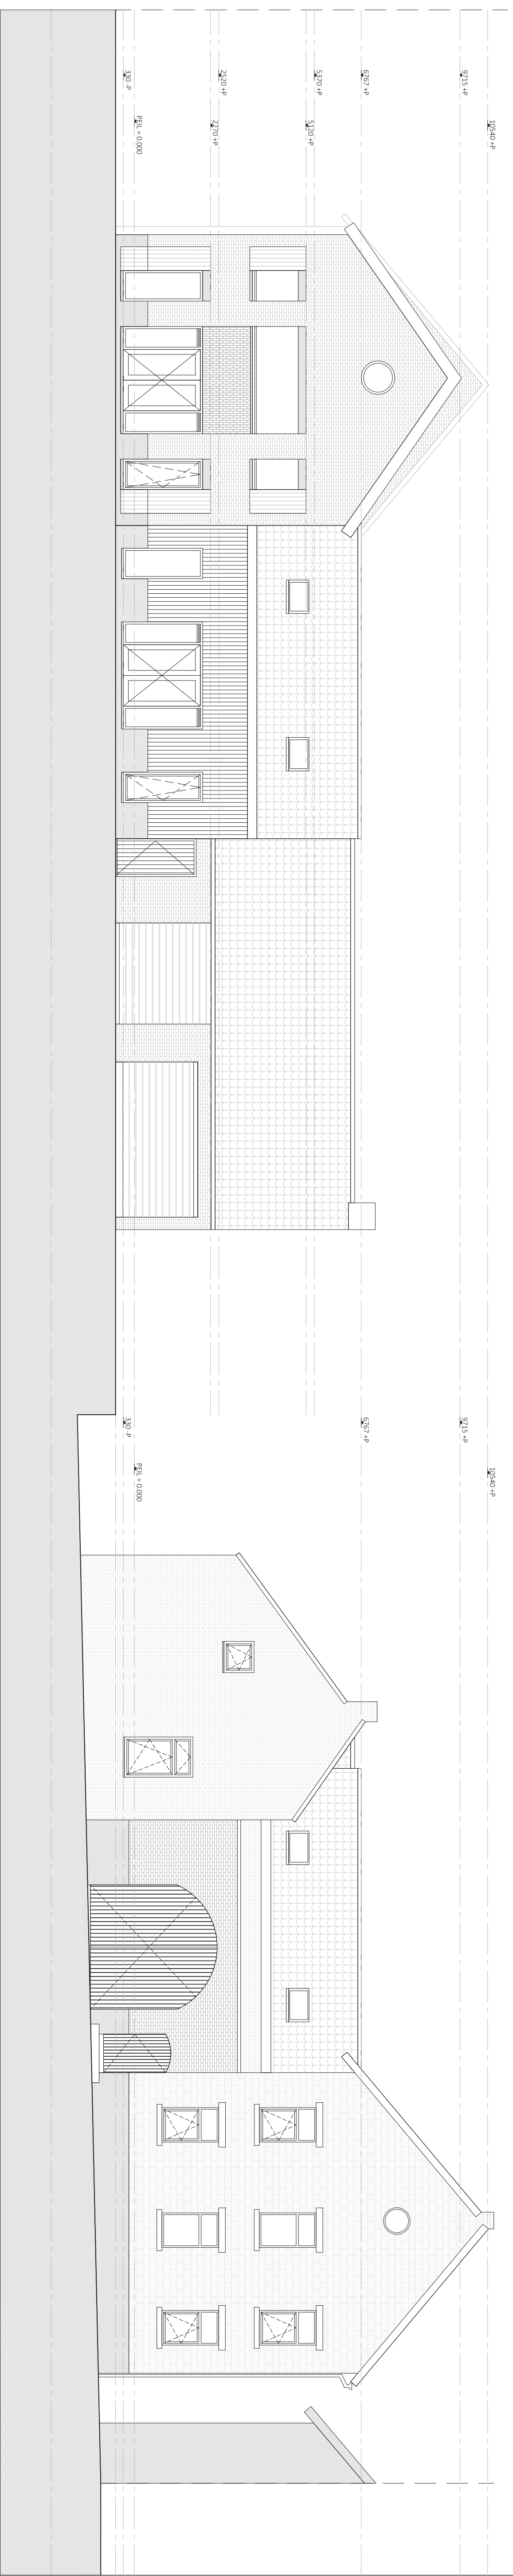

DOORSNEDE A-A

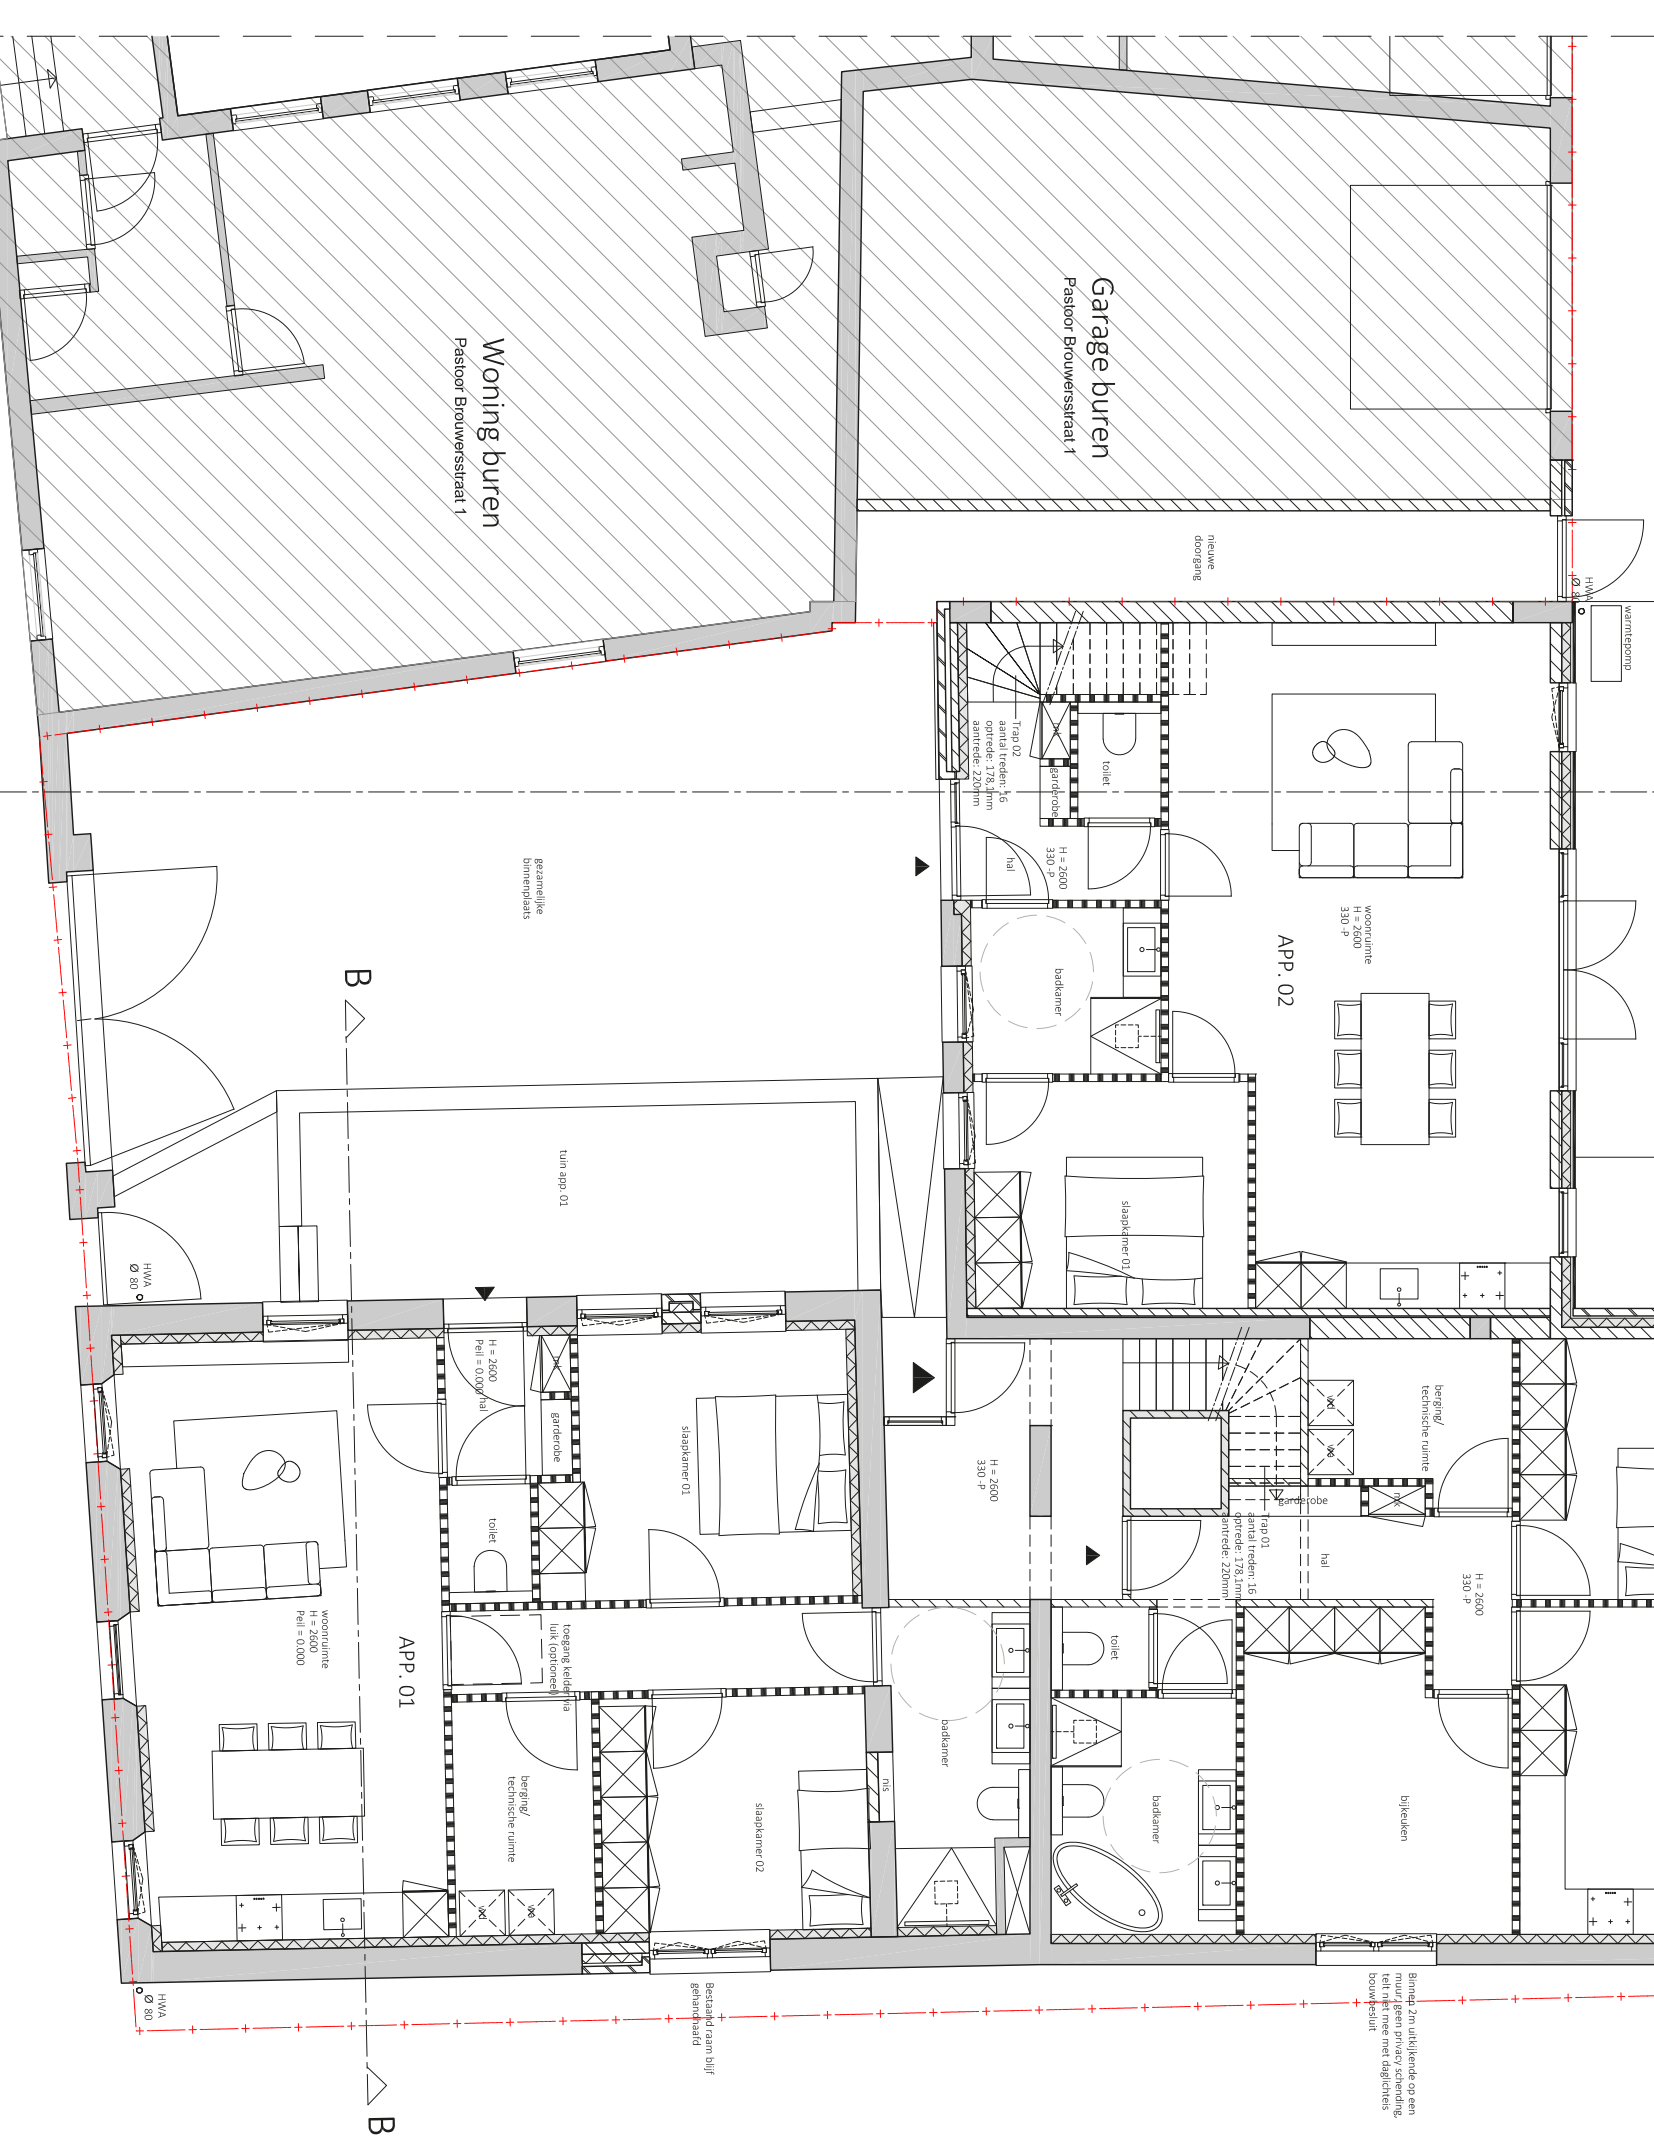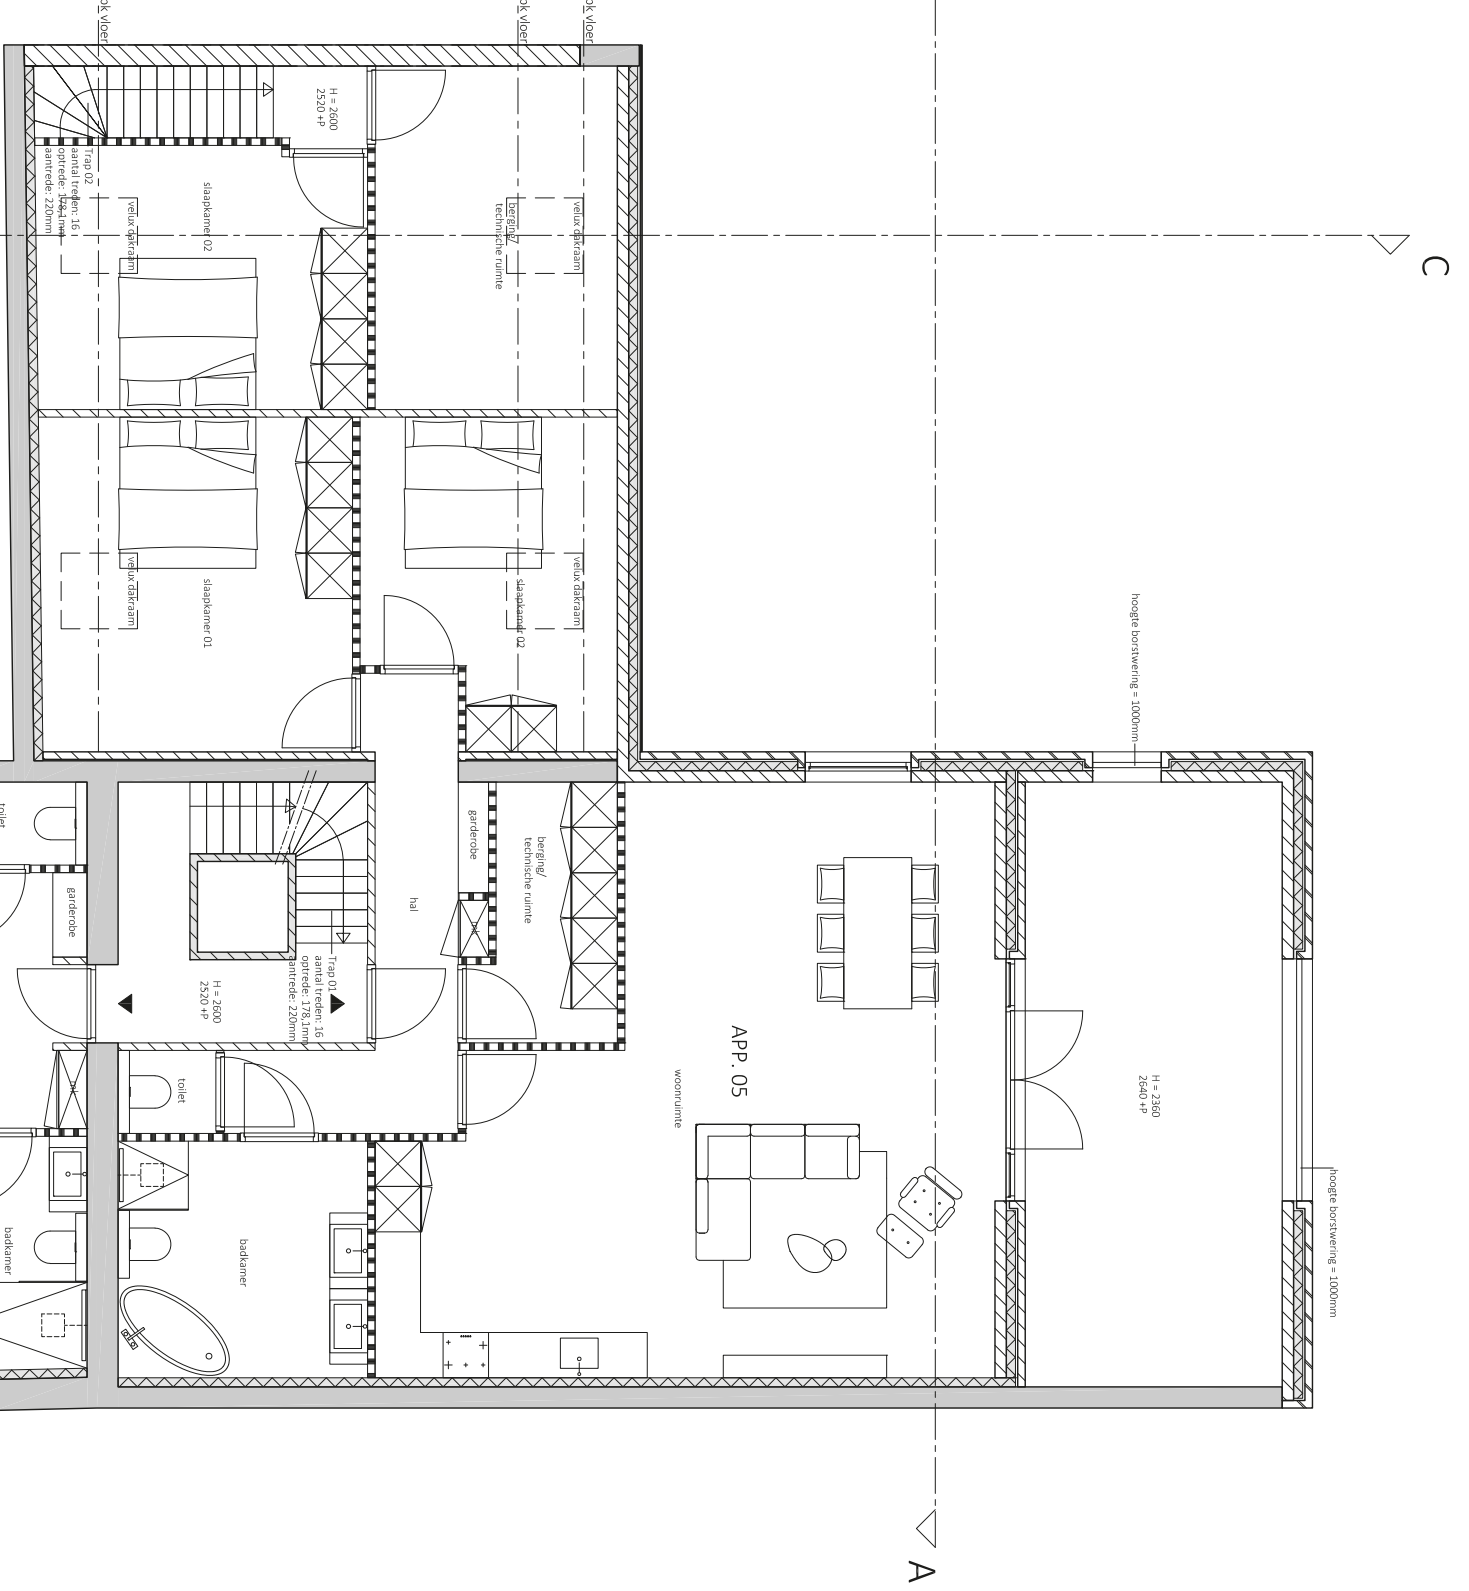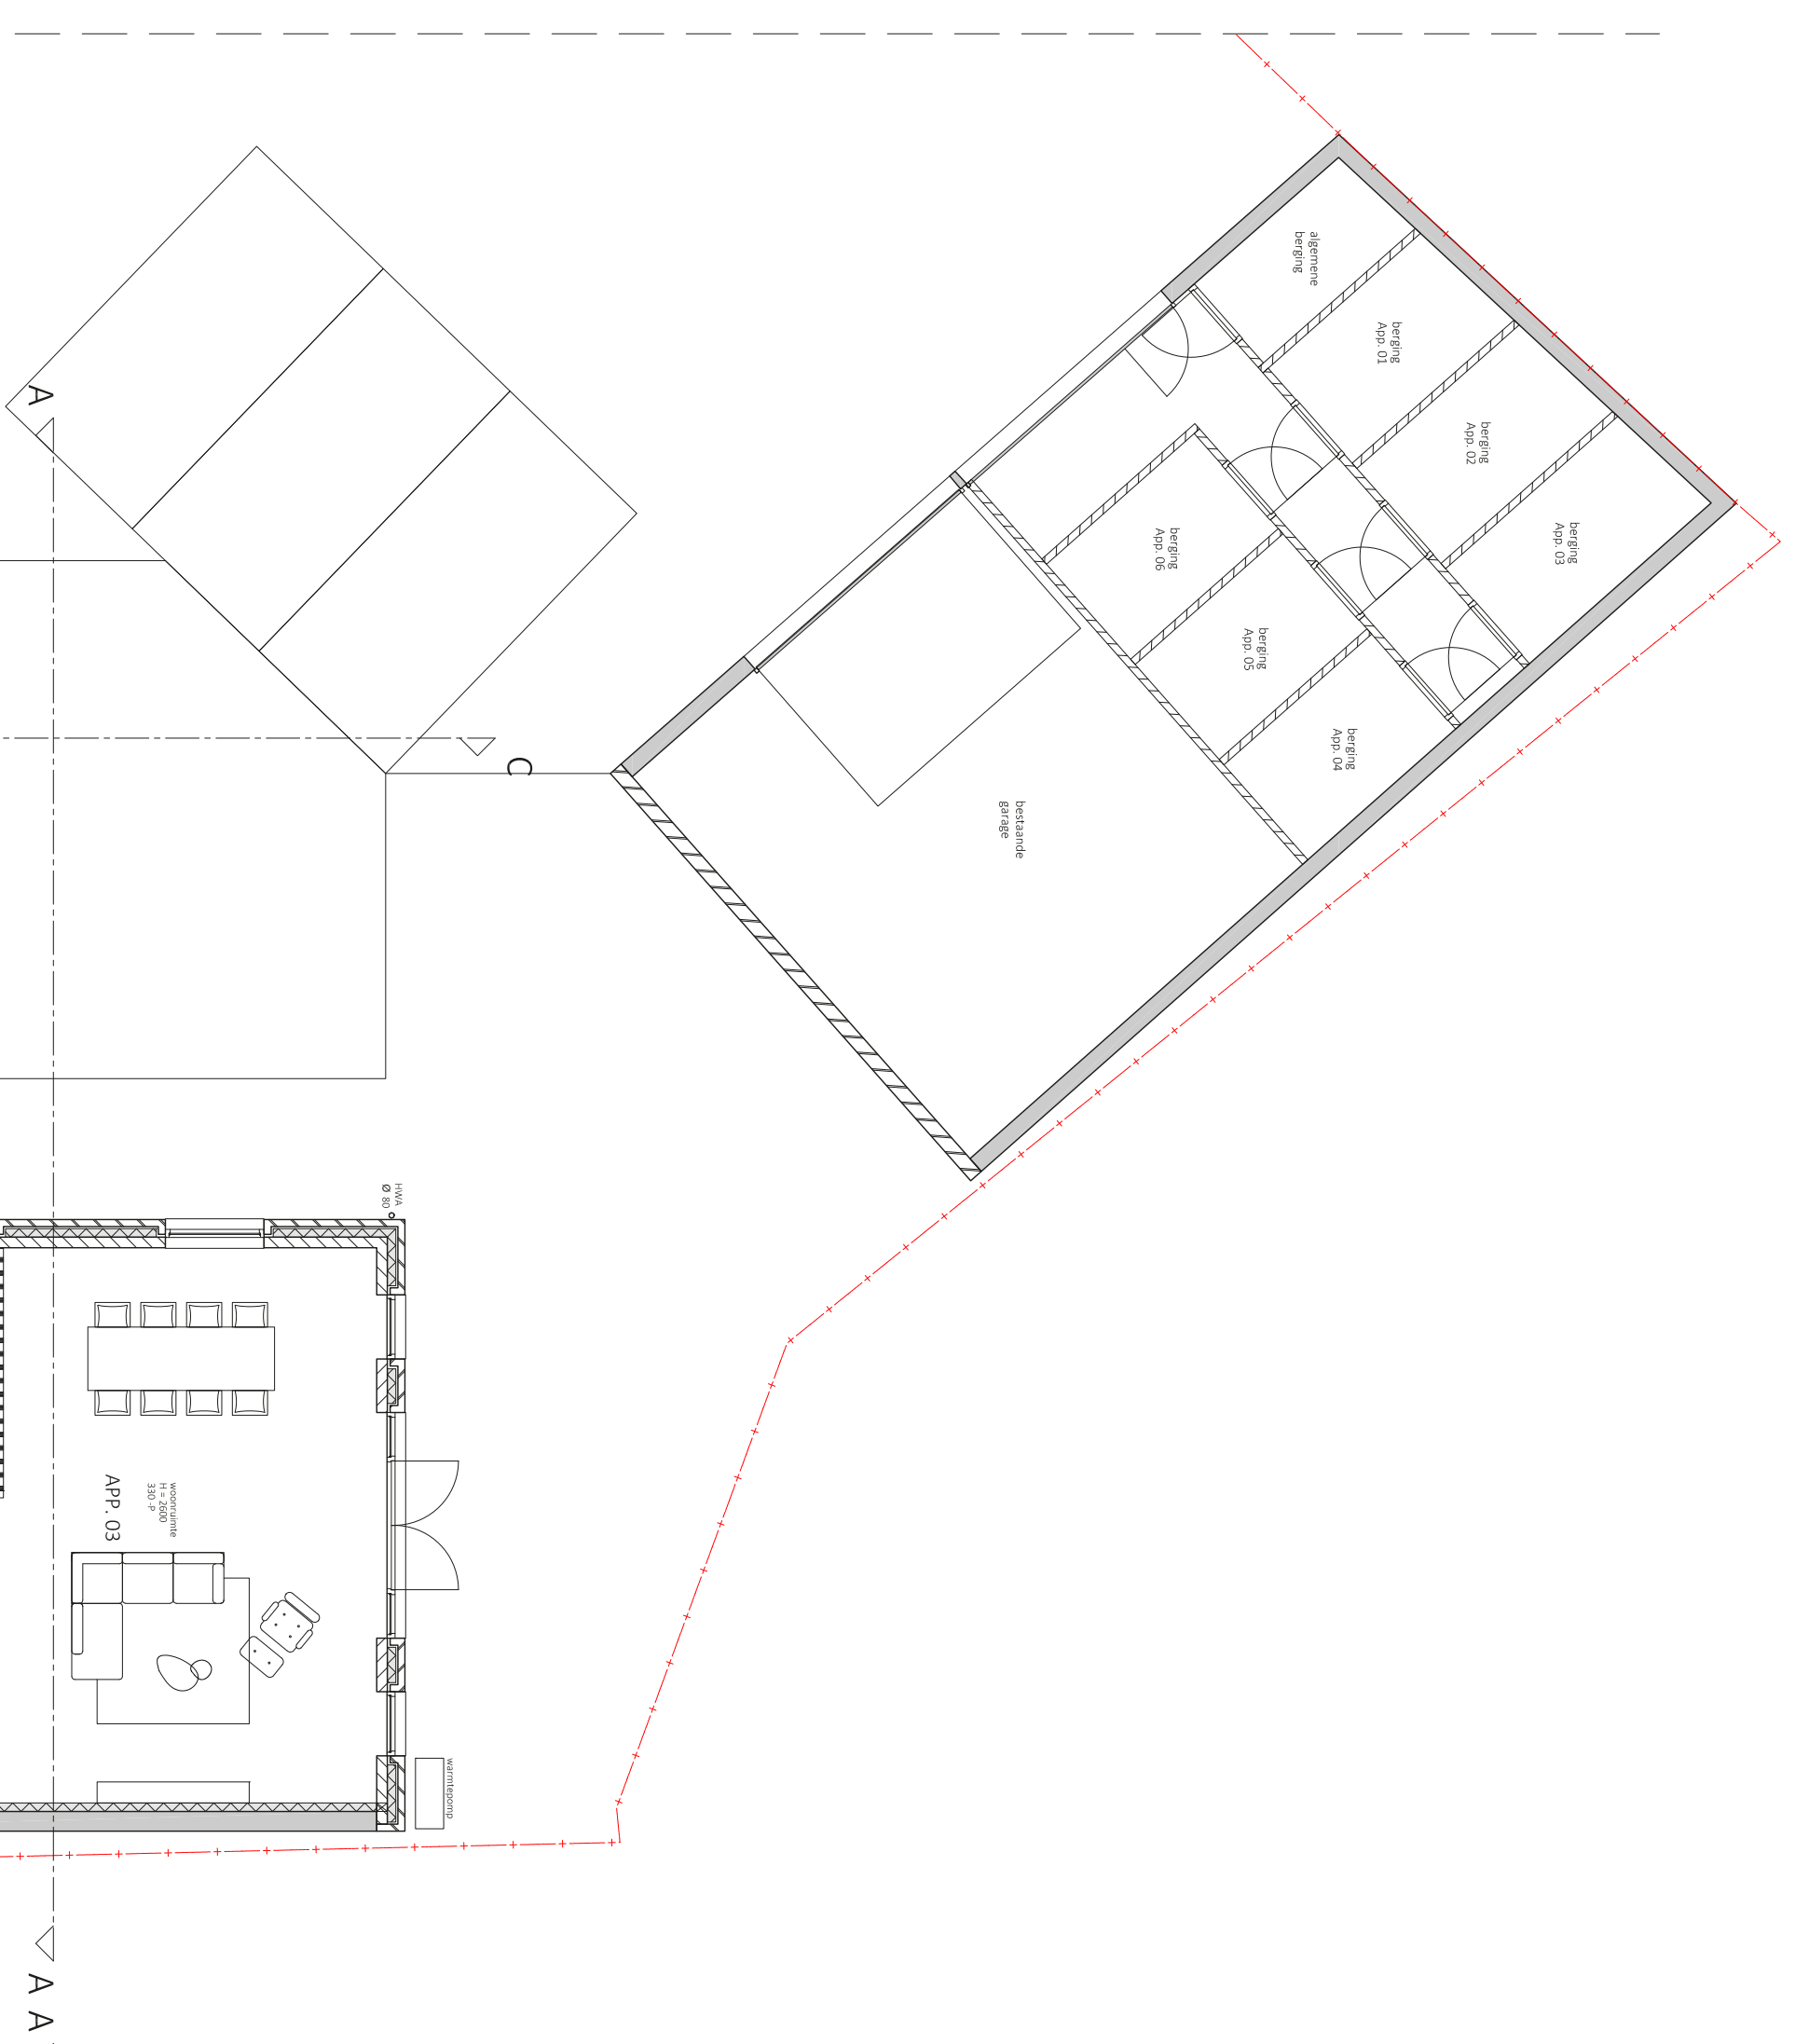

BEGANE GROND

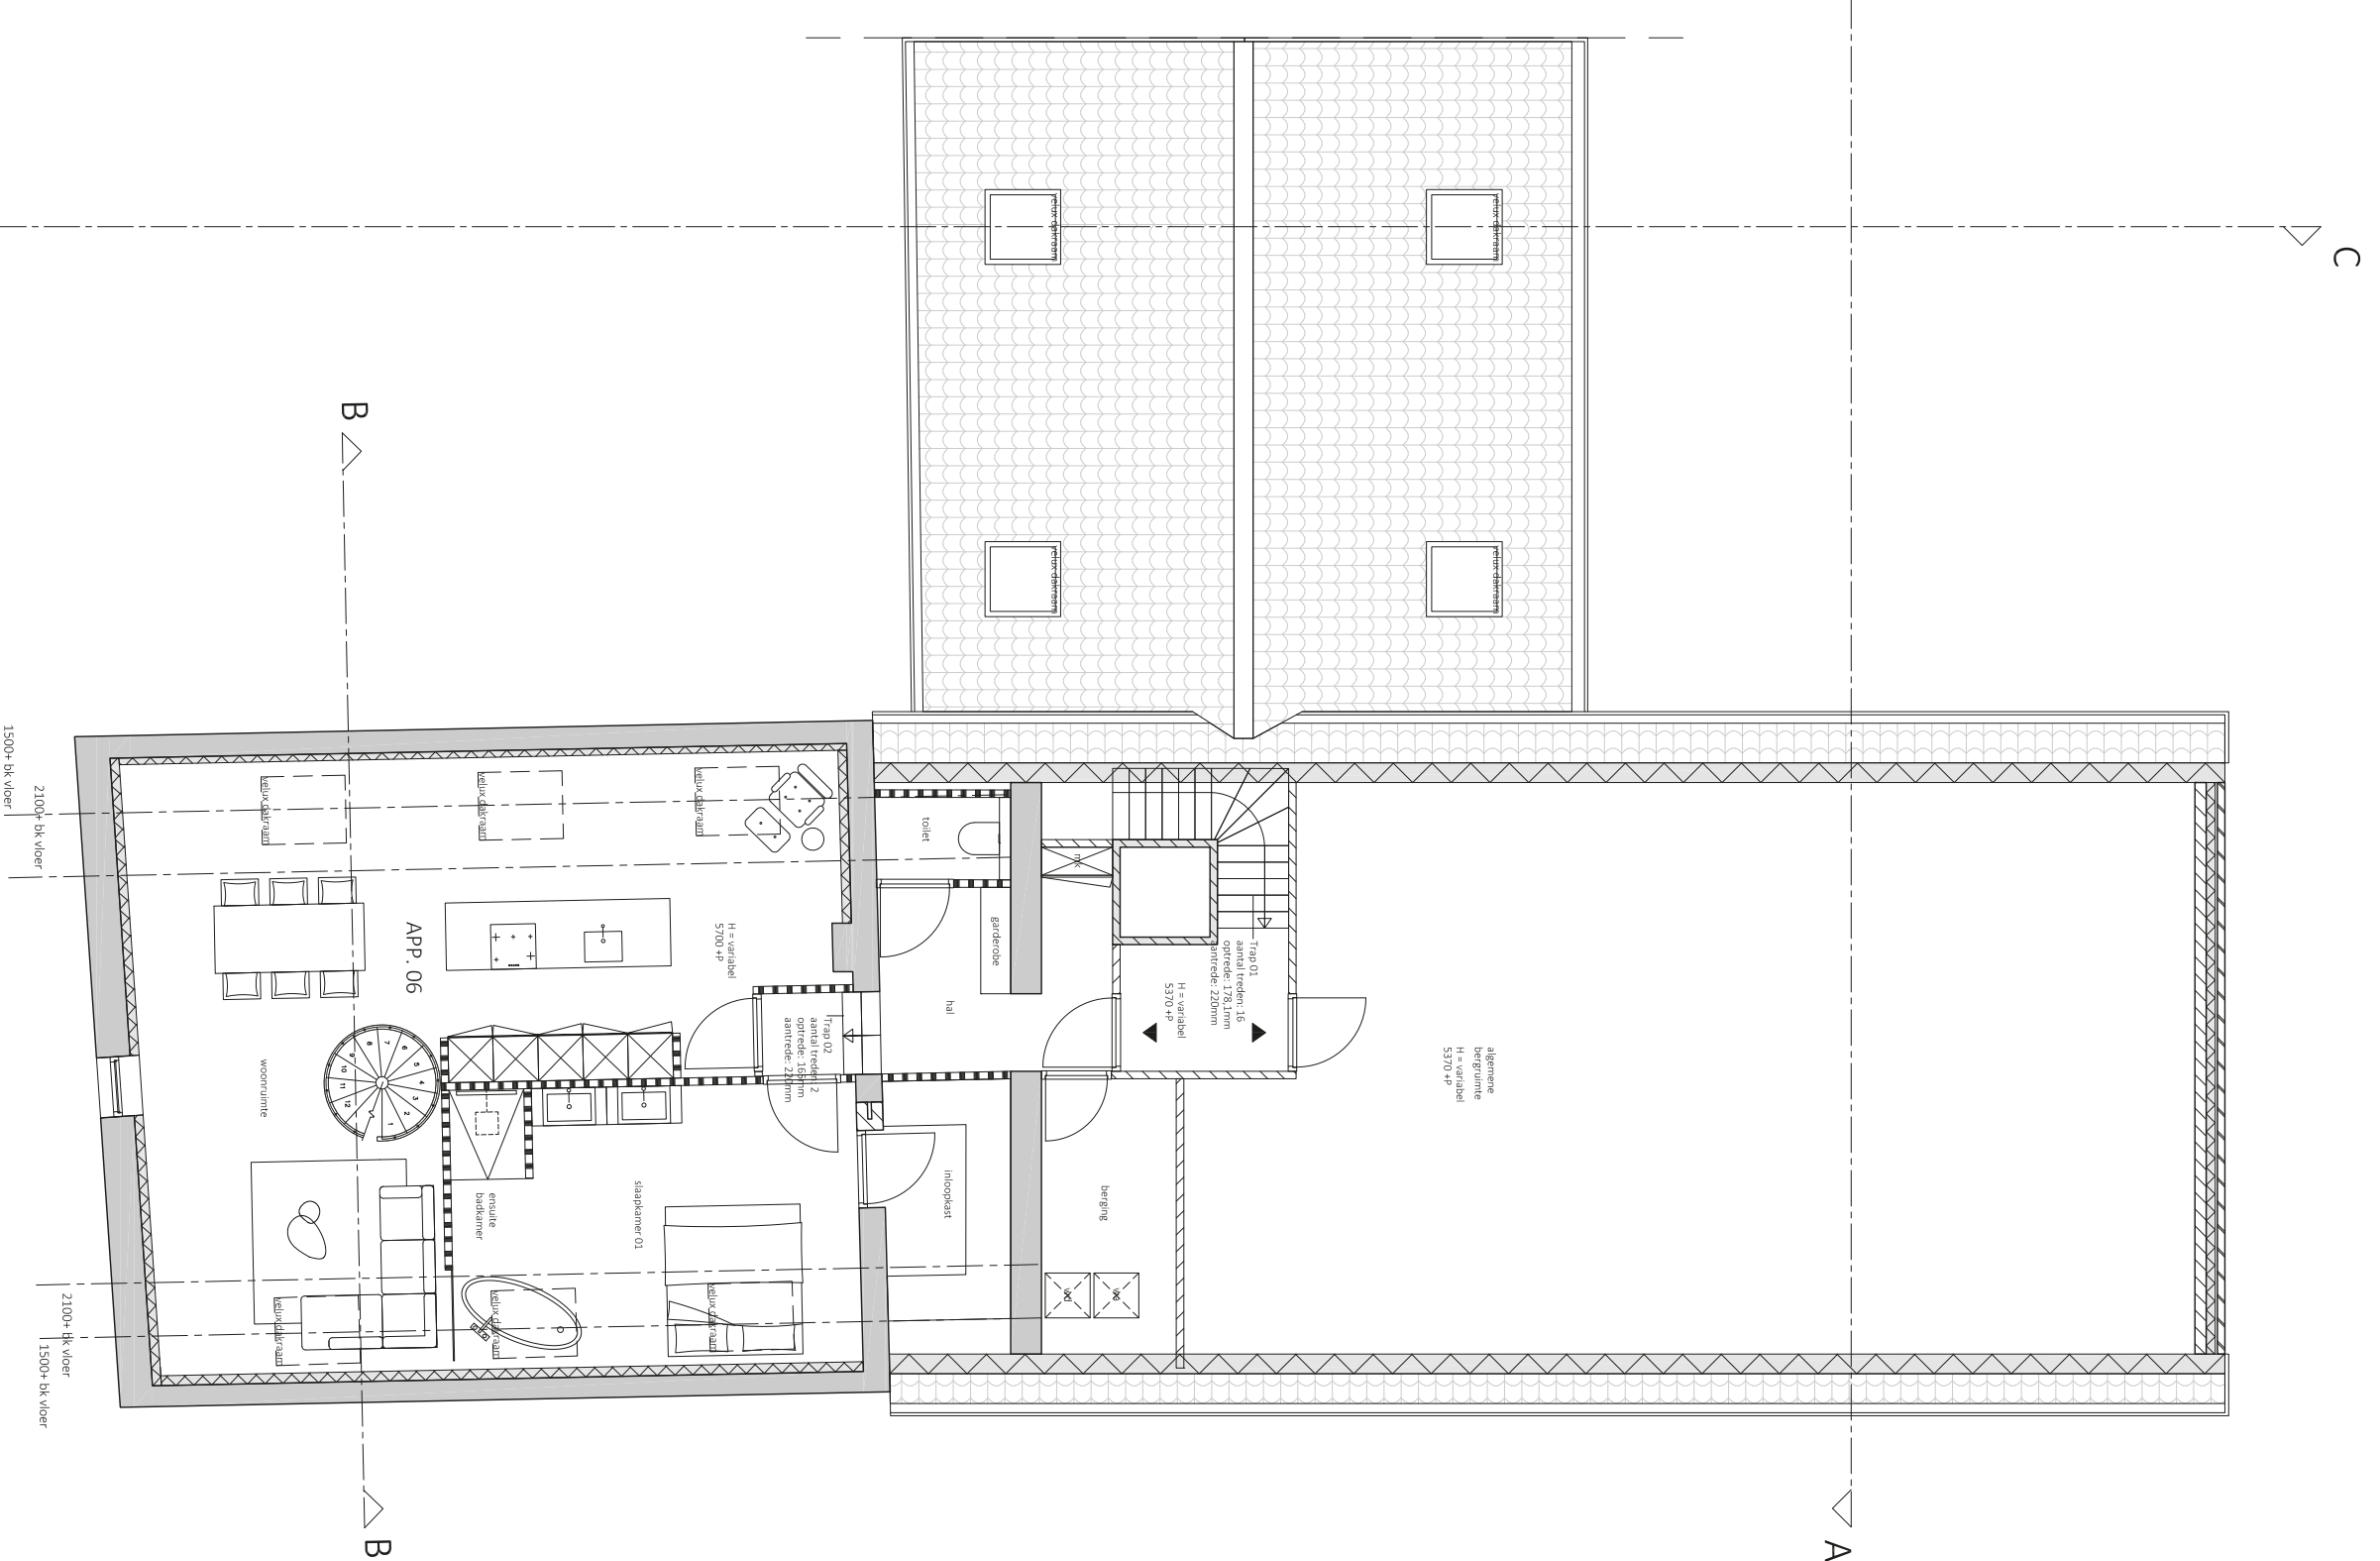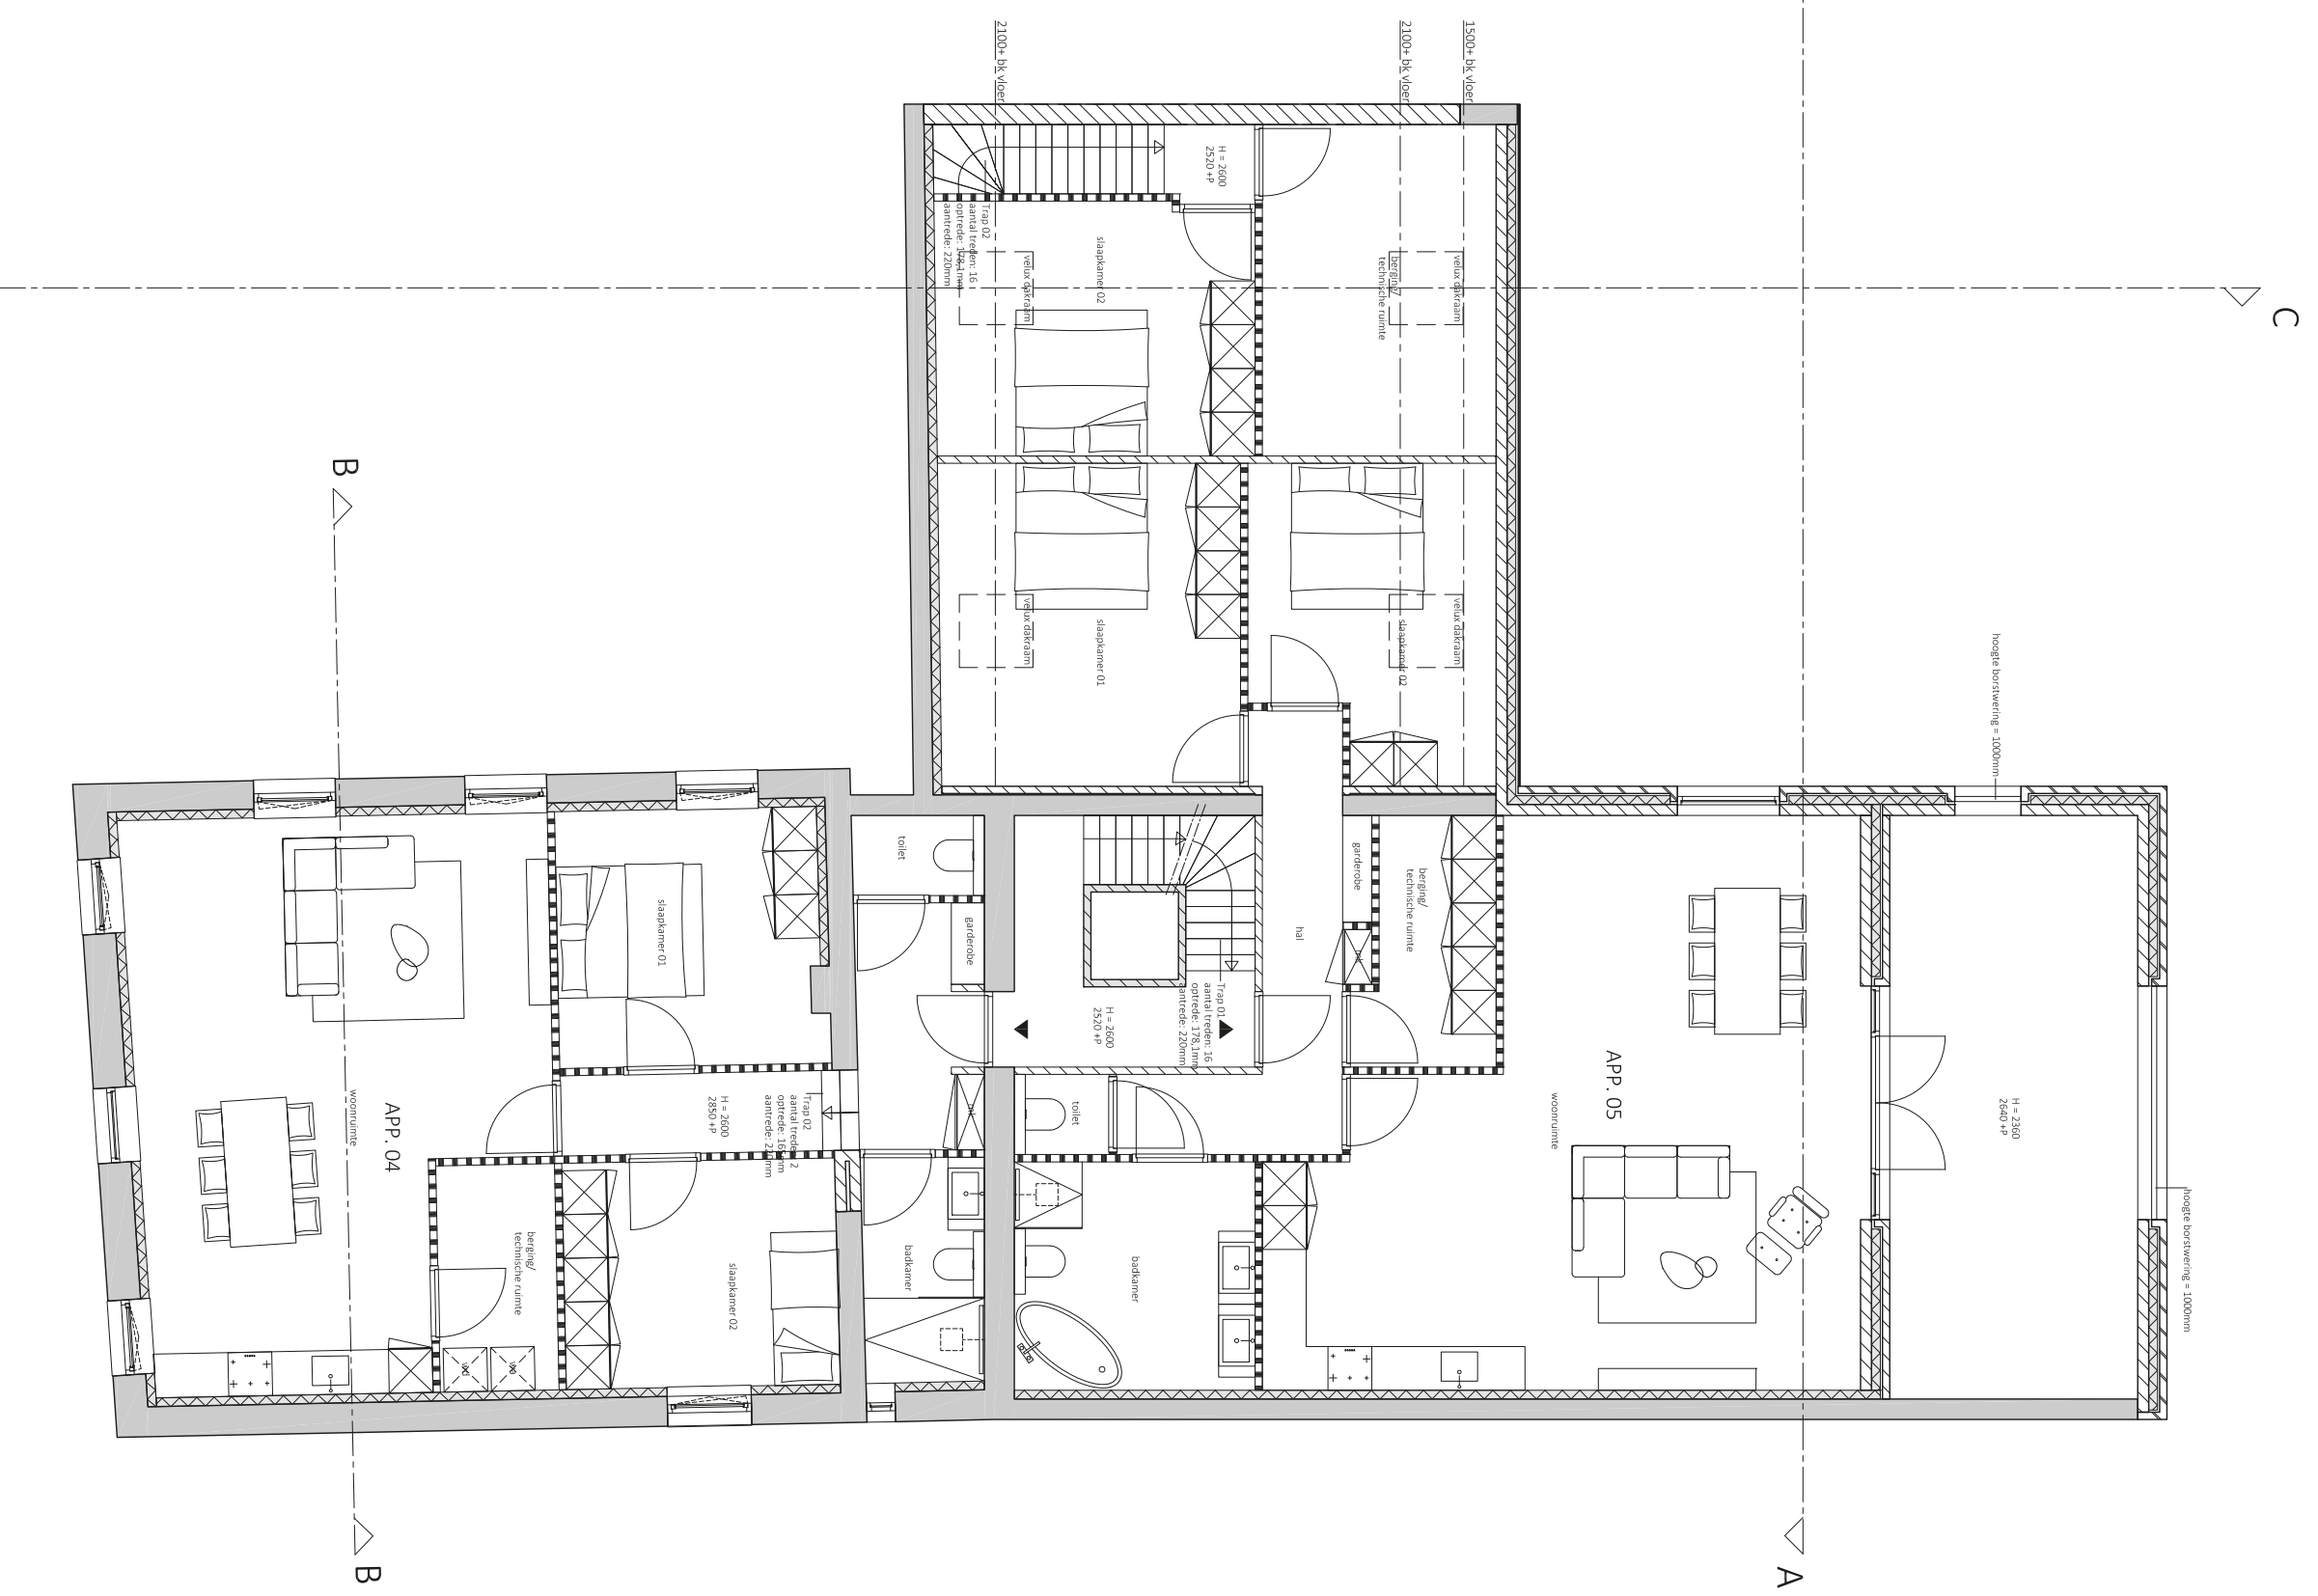

EERSTE VERDIEPING

ZOLDER

[illegible]

CONCEPT

Bouwbesluit

VOORGEVEL

LINKER ZIJGEVEL BINNENPLAATS

