



Gensler

Microsoft

AMS08

AGRIPOORT 570
1775TB MIDDENMEER
THE NETHERLANDS


KEYED NOTES - OVERALL ELEVATIONS AZ		
1	PANELS & 150 50 20 JADE PANELS	INSULATED 100 100 100 JADE PANELS
2		SCHEDULED DOORS (SEE MECHANICAL)
3		OVERHEAD COILING DOORS (SEE MECHANICAL)
4		DUCTWORK (SEE MECHANICAL)
5		MEMBRANE ROOF
6		BUILDING IDENTIFICATION SIGNAGE (SEE SIGNAGE)
7		PLANS - BAL - 70% LIGHT GREY LETTERING
8		TRASH COMPACTOR OR DUMPSTER
9		THRU-WALL SLOPPER (SEE CIVIL)
10		FOR UNDERGROUND TIE-IN
11		DOWNSPOUT (SEE CIVIL FOR TIE-IN)
12		CONTINUOUS GUTTER
13		EXPANSION JOINT
14		GAT LADDER
15		LOUVER (SEE MECHANICAL)
16		ALUMINUM FRAMED STONE FRONT
17		SYSTEM
18		MECHANICAL PENETRATIONS (SEE MECHANICAL)
19		GENERATOR (SEE ELECTRICAL)
20		EXTERNAL BUSSES (SEE ELECTRICAL)
INSTALLED BY GENERAL CONTRACTOR & SPEC SECTION 10-21-00. MECHANICAL CONTRACTOR TO COORDINATE INTERFACE DETAILS WITH GENERAL CONTRACTOR		

GENERAL NOTES (BUILDING ELEVATIONS)


- A. INSULATED 100 100 100 JADE PANELS (SEE MECHANICAL)
- B. SCHEDULED DOORS (SEE MECHANICAL)
- C. OVERHEAD COILING DOORS (SEE MECHANICAL)
- D. DUCTWORK (SEE MECHANICAL)
- E. MEMBRANE ROOF
- F. BUILDING IDENTIFICATION SIGNAGE (SEE SIGNAGE)
- G. PLANS - BAL - 70% LIGHT GREY LETTERING
- H. TRASH COMPACTOR OR DUMPSTER
- I. THRU-WALL SLOPPER (SEE CIVIL)
- J. FOR UNDERGROUND TIE-IN
- K. DOWNSPOUT (SEE CIVIL FOR TIE-IN)
- L. CONTINUOUS GUTTER
- M. EXPANSION JOINT
- N. GAT LADDER
- O. LOUVER (SEE MECHANICAL)
- P. ALUMINUM FRAMED STONE FRONT
- Q. SYSTEM
- R. MECHANICAL PENETRATIONS (SEE MECHANICAL)
- S. GENERATOR (SEE ELECTRICAL)
- T. EXTERNAL BUSSES (SEE ELECTRICAL)

Algemene opmerkingen (aanzichten)


- A. De genoemde opmerkingen maken deel uit van de algemene lijst voor aanzichten. Sommige genoemde opmerkingen kunnen niet op alle tekeningen voorkomen.
- B. Raadpleeg tekening A-A00000-01 voor algemene opmerkingen, symbolen legende en afmetingen. Raadpleeg tekening A-D voor berekeningen en A-D serie prestatieproeven voor de positie van berekenende constructies.
- C. Raadpleeg de afmetingsstaat en de afwerkingsstaat voor het referentie voor aanvullende informatie voor materiaal en kleur.
- D. Geometrische en andere aspecten van de tekening worden op de vormgeving van de gebouwschichten en worden aangegeven in de tekening.
- E. Raadpleeg details in de A-K serie tekeningen voor lading en installatie van de bouw. Alle installaties worden aangegeven op de aanzichttekening. Raadpleeg de installatie tekening voor aanvullende informatie.

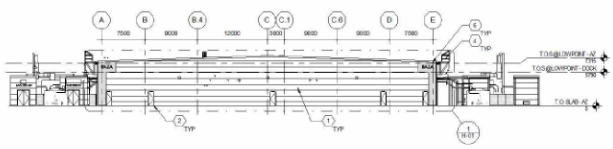


AZ NORTH OVERALL ELEVATION
SCALE: 1:300 4

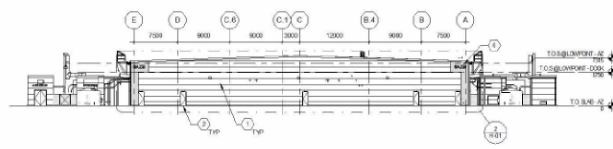


AZ SOUTH OVERALL ELEVATION
SCALE: 1:300 3

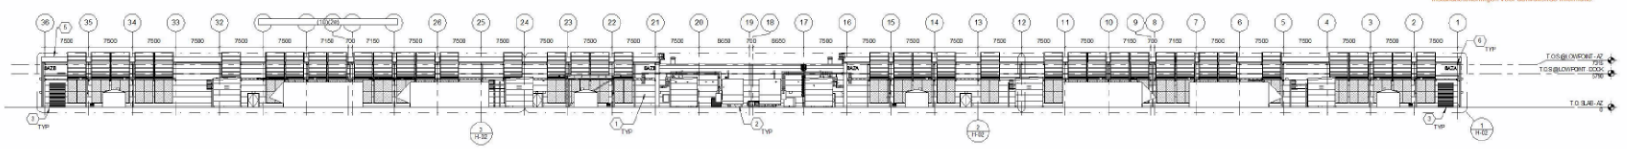

AZ EAST OVERALL ELEVATION
SCALE: 1:300 2

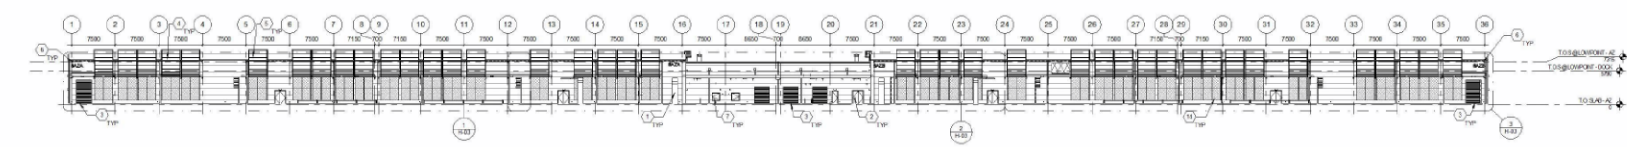

AZ WEST OVERALL ELEVATION
SCALE: 1:300 1

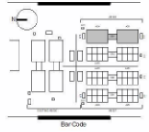

OVERALL ELEVATIONS
AZAB

A-H-04

ALL VERTICAL DIMENSIONS ARE RELATIVE TO ASSOCIATED BUILDING SLAB LEVEL