



Gensler

Microsoft

AMS07

AGRIPORT 570
1775TB MIDDENMEER
THE NETHERLANDS


KEYED NOTES - OVERALL ELEVATIONS AZ	
1	PANELS & 150 50 20 JADE PANELS
2	SCHEDULED DOORS (SEE MECHANICAL)
3	OVERHEAD COILING DOORS (SEE MECHANICAL)
4	DUCTWORK (SEE MECHANICAL)
5	MEMBRANE ROOF
6	BUILDING IDENTIFICATION SIGNAGE (SEE SIGNAGE)
7	PLANS - BAL - 70% LIGHT GREY LETTERING
8	TRASH COMPACTOR OR DOOR
9	THRU-WALL SLOPPER
10	FOR UNDERGROUND TIE-IN
11	DOWNSPOUT (SEE CIVIL FOR TIE-IN)
12	CONTINUOUS GUTTER
13	EXPANSION JOINT
14	GAT LADDER
15	LOUVER (SEE MECHANICAL)
16	ALUMINUM FRAMED STONE FRONT
17	SYSTEM
18	MEN PENETRATIONS (SEE MEP DRAWING)
19	GENERATOR (SEE ELECTRICAL)
20	EXTERNAL BUSSES (SEE ELECTRICAL)
INSTALLED BY GENERAL CONTRACTOR & SPEC SECTION 10-21-00. MECHANICAL CONTRACTOR TO COORDINATE INTERFACE DETAILS WITH GENERAL CONTRACTOR	

GENERAL NOTES (BUILDING ELEVATIONS)

- A. OVERHEAD COILING DOORS (SEE MECHANICAL)


Algemene opmerkingen (aanzichten)

- A. De genoemde opmerkingen maken deel uit van de algemene lijst voor aanzichten. Sommige genoemde opmerkingen kunnen niet op alle tekeningen voorkomen.
- B. Raadpleeg tekening A-A00000-01 voor algemene opmerkingen, symbolen legendes en afmetingen. Raadpleeg tekening A-D voor berekeningen en A-D serie prestaties voor de positie van beschreven constructies.
- C. Raadpleeg de afwerkingsstaat en de afwerkingsstaat voor het ontwerp voor aanvullende informatie voor materiaal en kleur.
- D. Genoteerde en andere afmetingen die aangegeven worden op de voorgevel van de gebouwen worden aangegeven in de tekening.
- E. Raadpleeg details in de A-K serie tekeningen voor ledig en beschreven in tekening. Alle tekeningen worden aangegeven op de aanzichten. Raadpleeg de tekeningen voor aanvullende informatie.

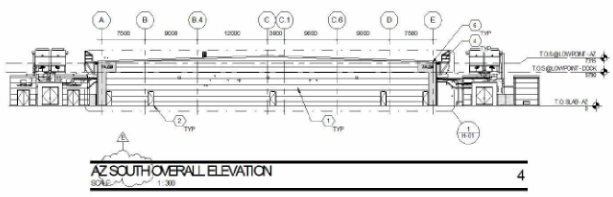


AZ SOUTH OVERALL ELEVATION

4

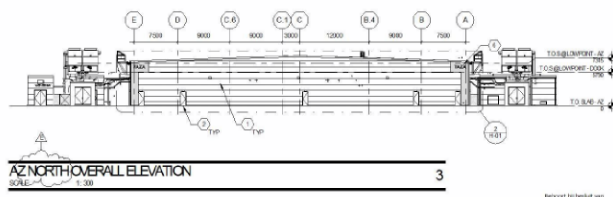


AZ NORTH OVERALL ELEVATION

3

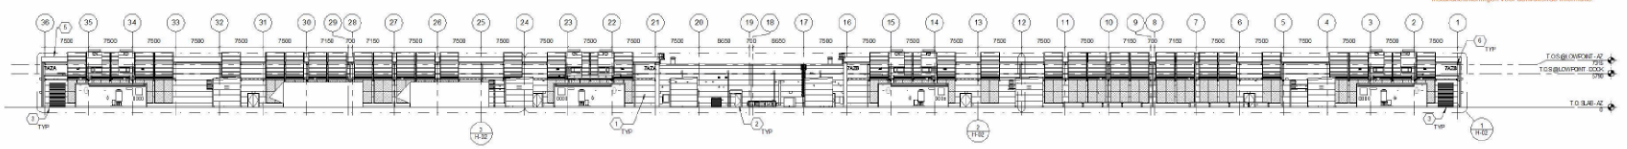


AZ WEST OVERALL ELEVATION
SCALE: 1:200

2

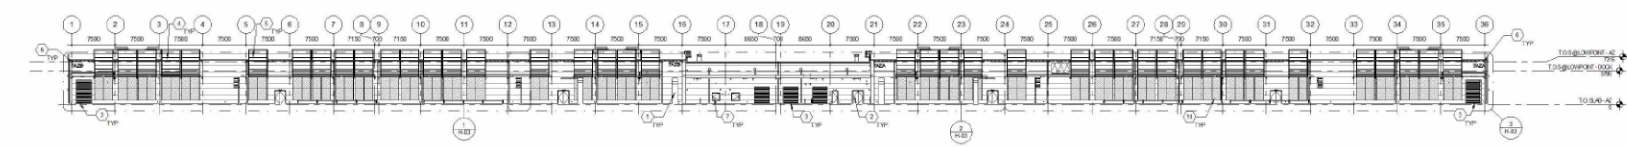

AZ EAST OVERALL ELEVATION
SCALE: 1:200

1

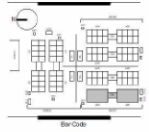

OVERALL ELEVATIONS
AZAB

A-H-04

ALL VERTICAL DIMENSIONS ARE RELATIVE TO ASSOCIATED BUILDING SLAB LEVEL