


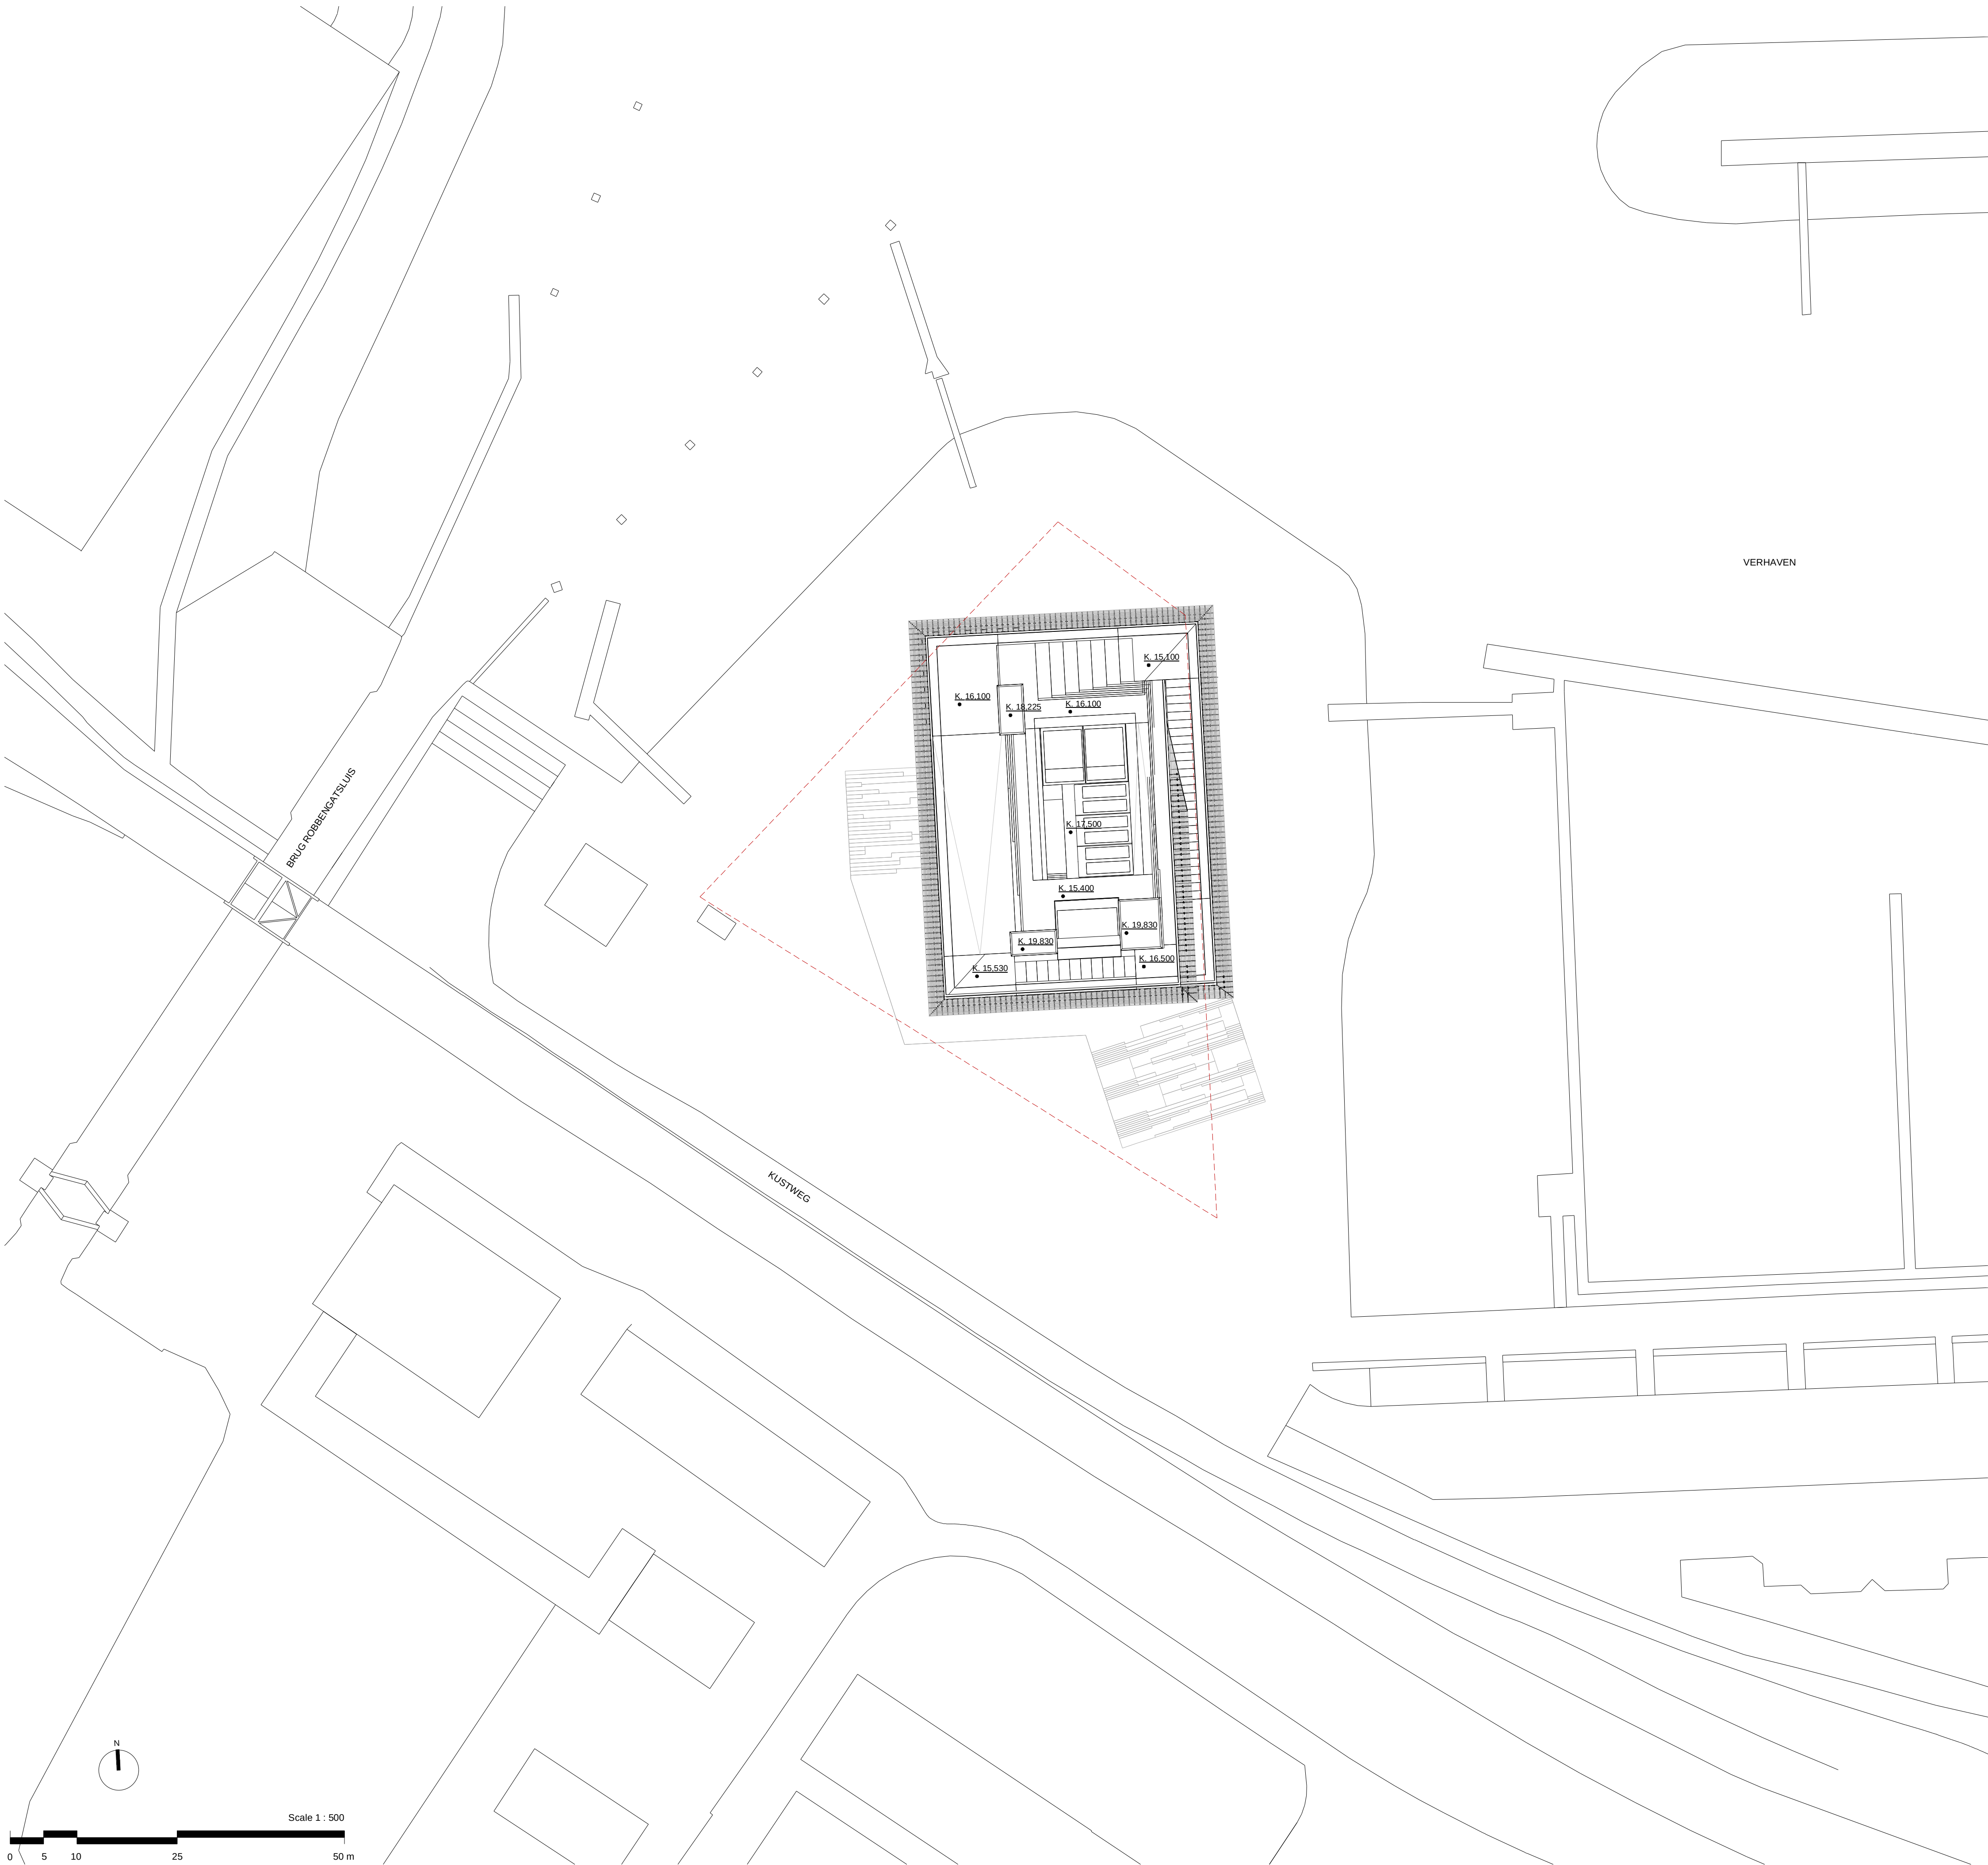

GENERAL:

All mesurements are in millimeters.
All mesurements must be verified on site

Height system NAP ?

??? General stuff/blah blah what ever you need for DO

SIGNATURES:

----- SITE BOUNDARY

REFERENCES:

Drawing no.:
K01_H1_002

Rev.:

PRELIMINARY DATE 2020.10.30

REV.	DATE:	SUBJECT:		INT.	APPD.
H1 PLAN SITEPLAN - ROOF				Client: Address: Site:	
Drawing.no.: K01_H1_002				Rev.:	
Scale: 1:500/ 1:1000	Date: xx.xx.2020	Drawn by: PS	Control: KP/PS	Approved: DM	Date: xx.xx.2020
D Dorte Mandrup ● ○ ○ CASE no.: CASE no.: CASE no.:					