
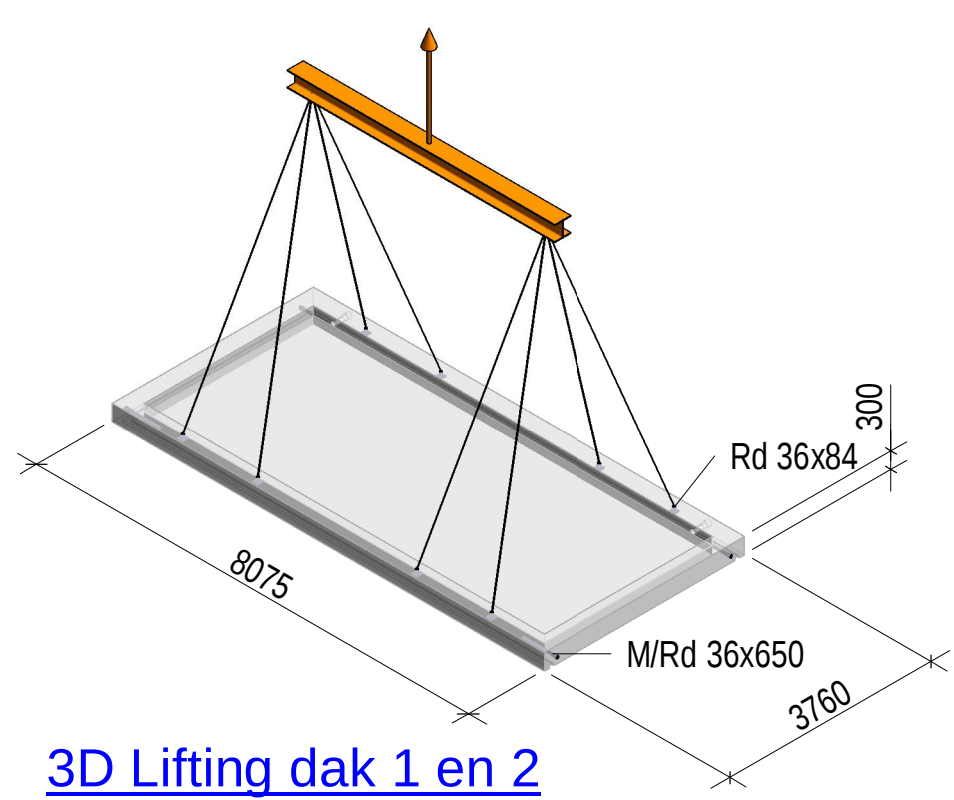
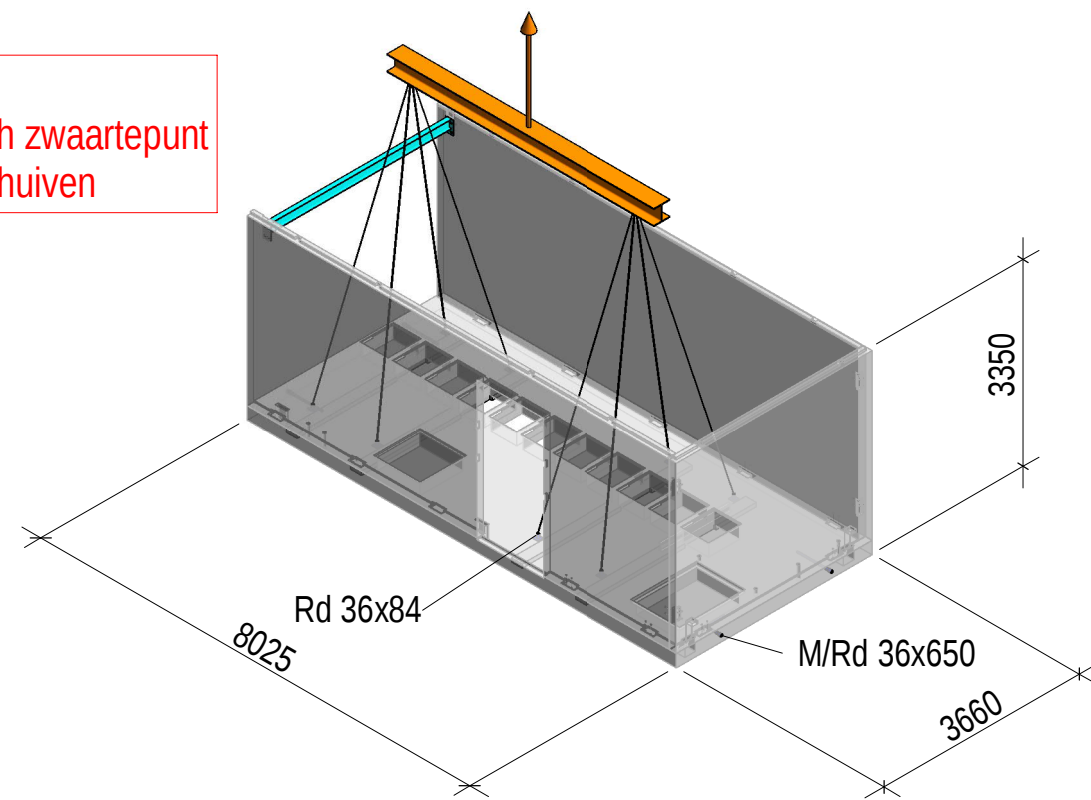
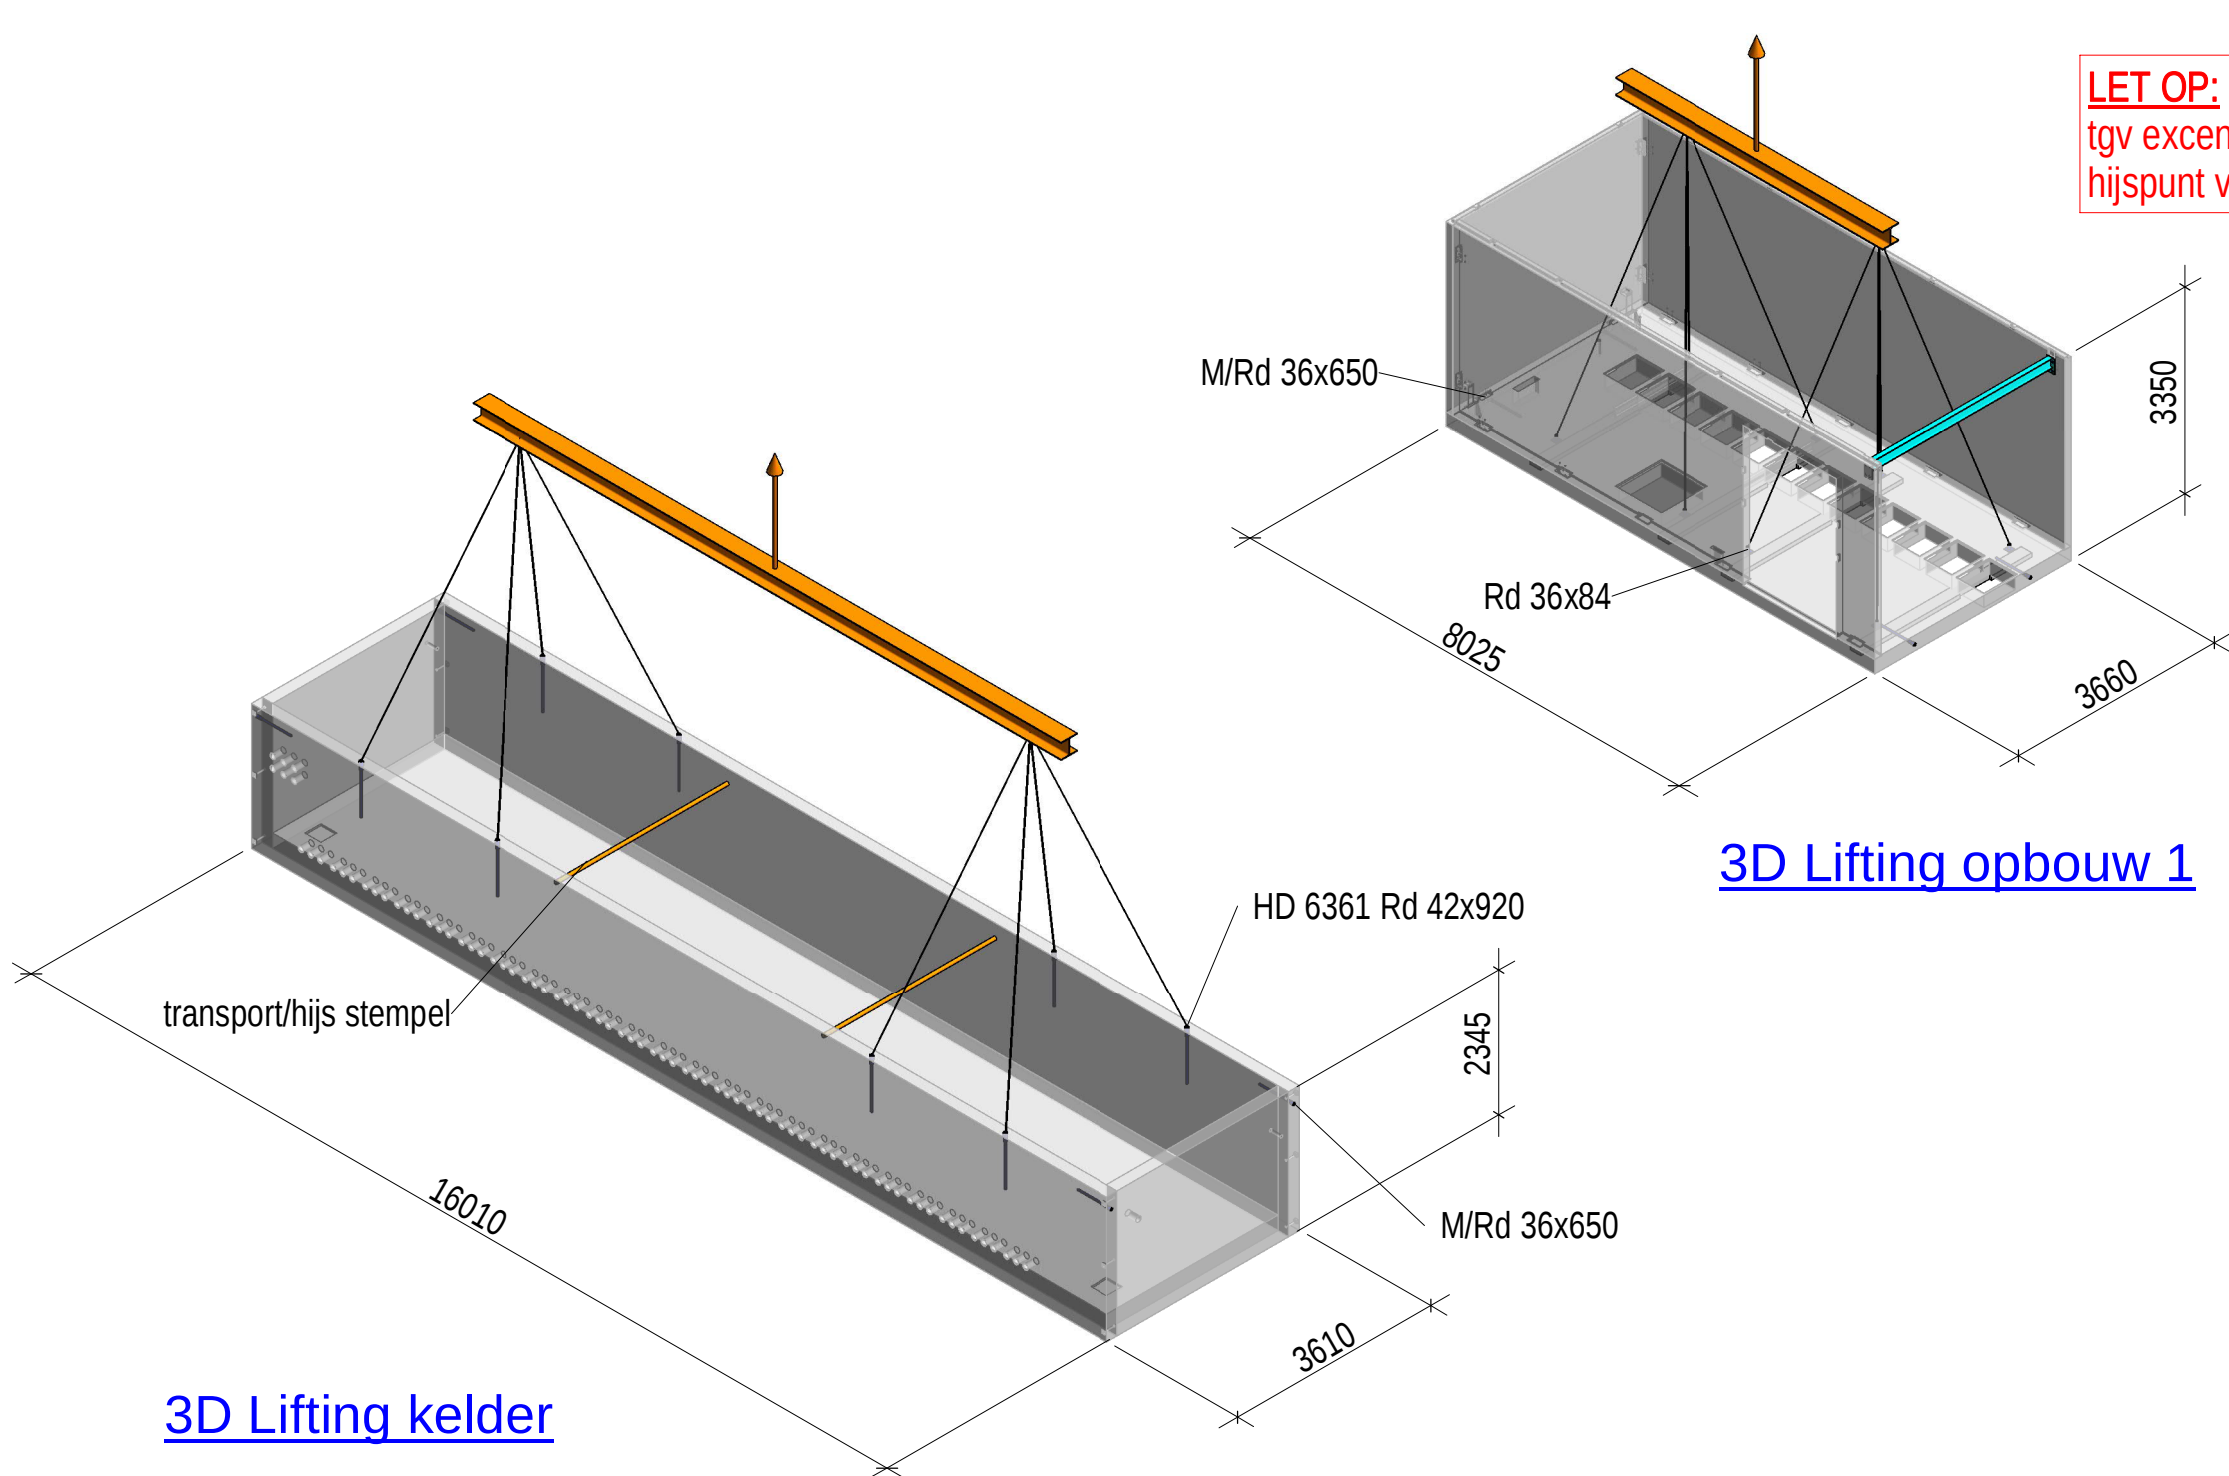


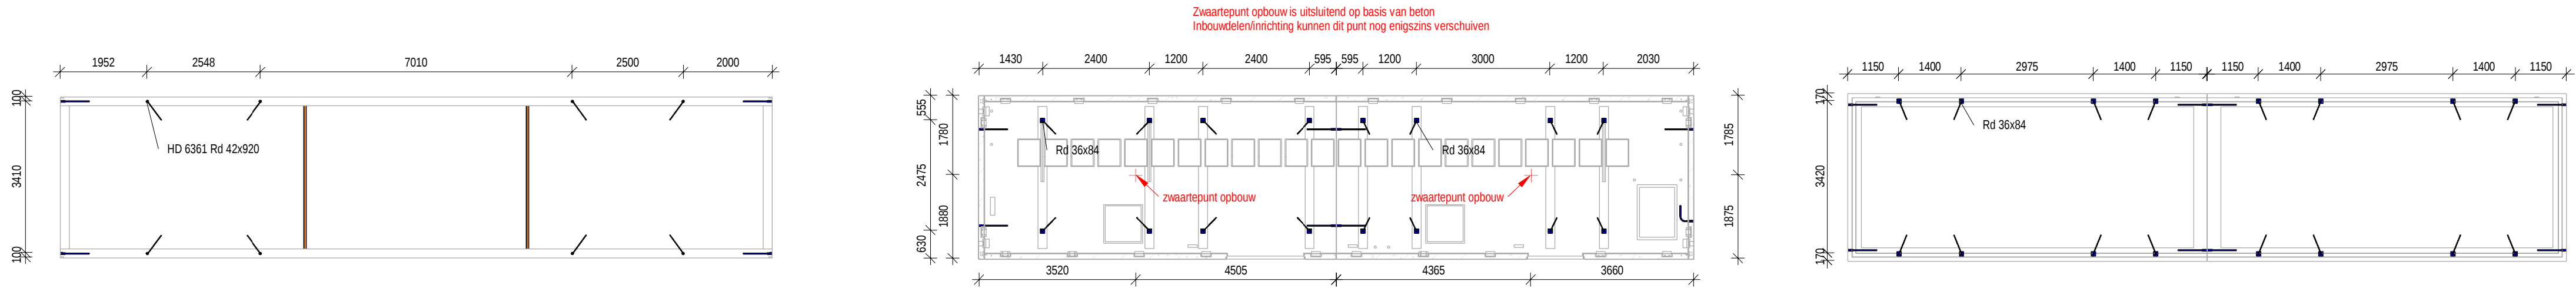

Gewicht	Volume	bouwdeel
13.76 t	5.61 m³	Dak 1
13.76 t	5.61 m³	Dak 2
74.55 t	30.43 m³	Kelder
32.08 t	13.09 m³	Opbouw 1
32.07 t	13.09 m³	Opbouw 2
166.20 t	67.84 m³	

SKI 16120 x 3720 Enexis 23 velds			
Transportblad			
Schaal	Rev.	Datum	Projectnummer
-	A	14-03-2022	205401
Datum 1e uitgifte	B	14-05-2022	Status
29-07-2021			Definitief
			Tekeningnummer
			P-Transport (B)