


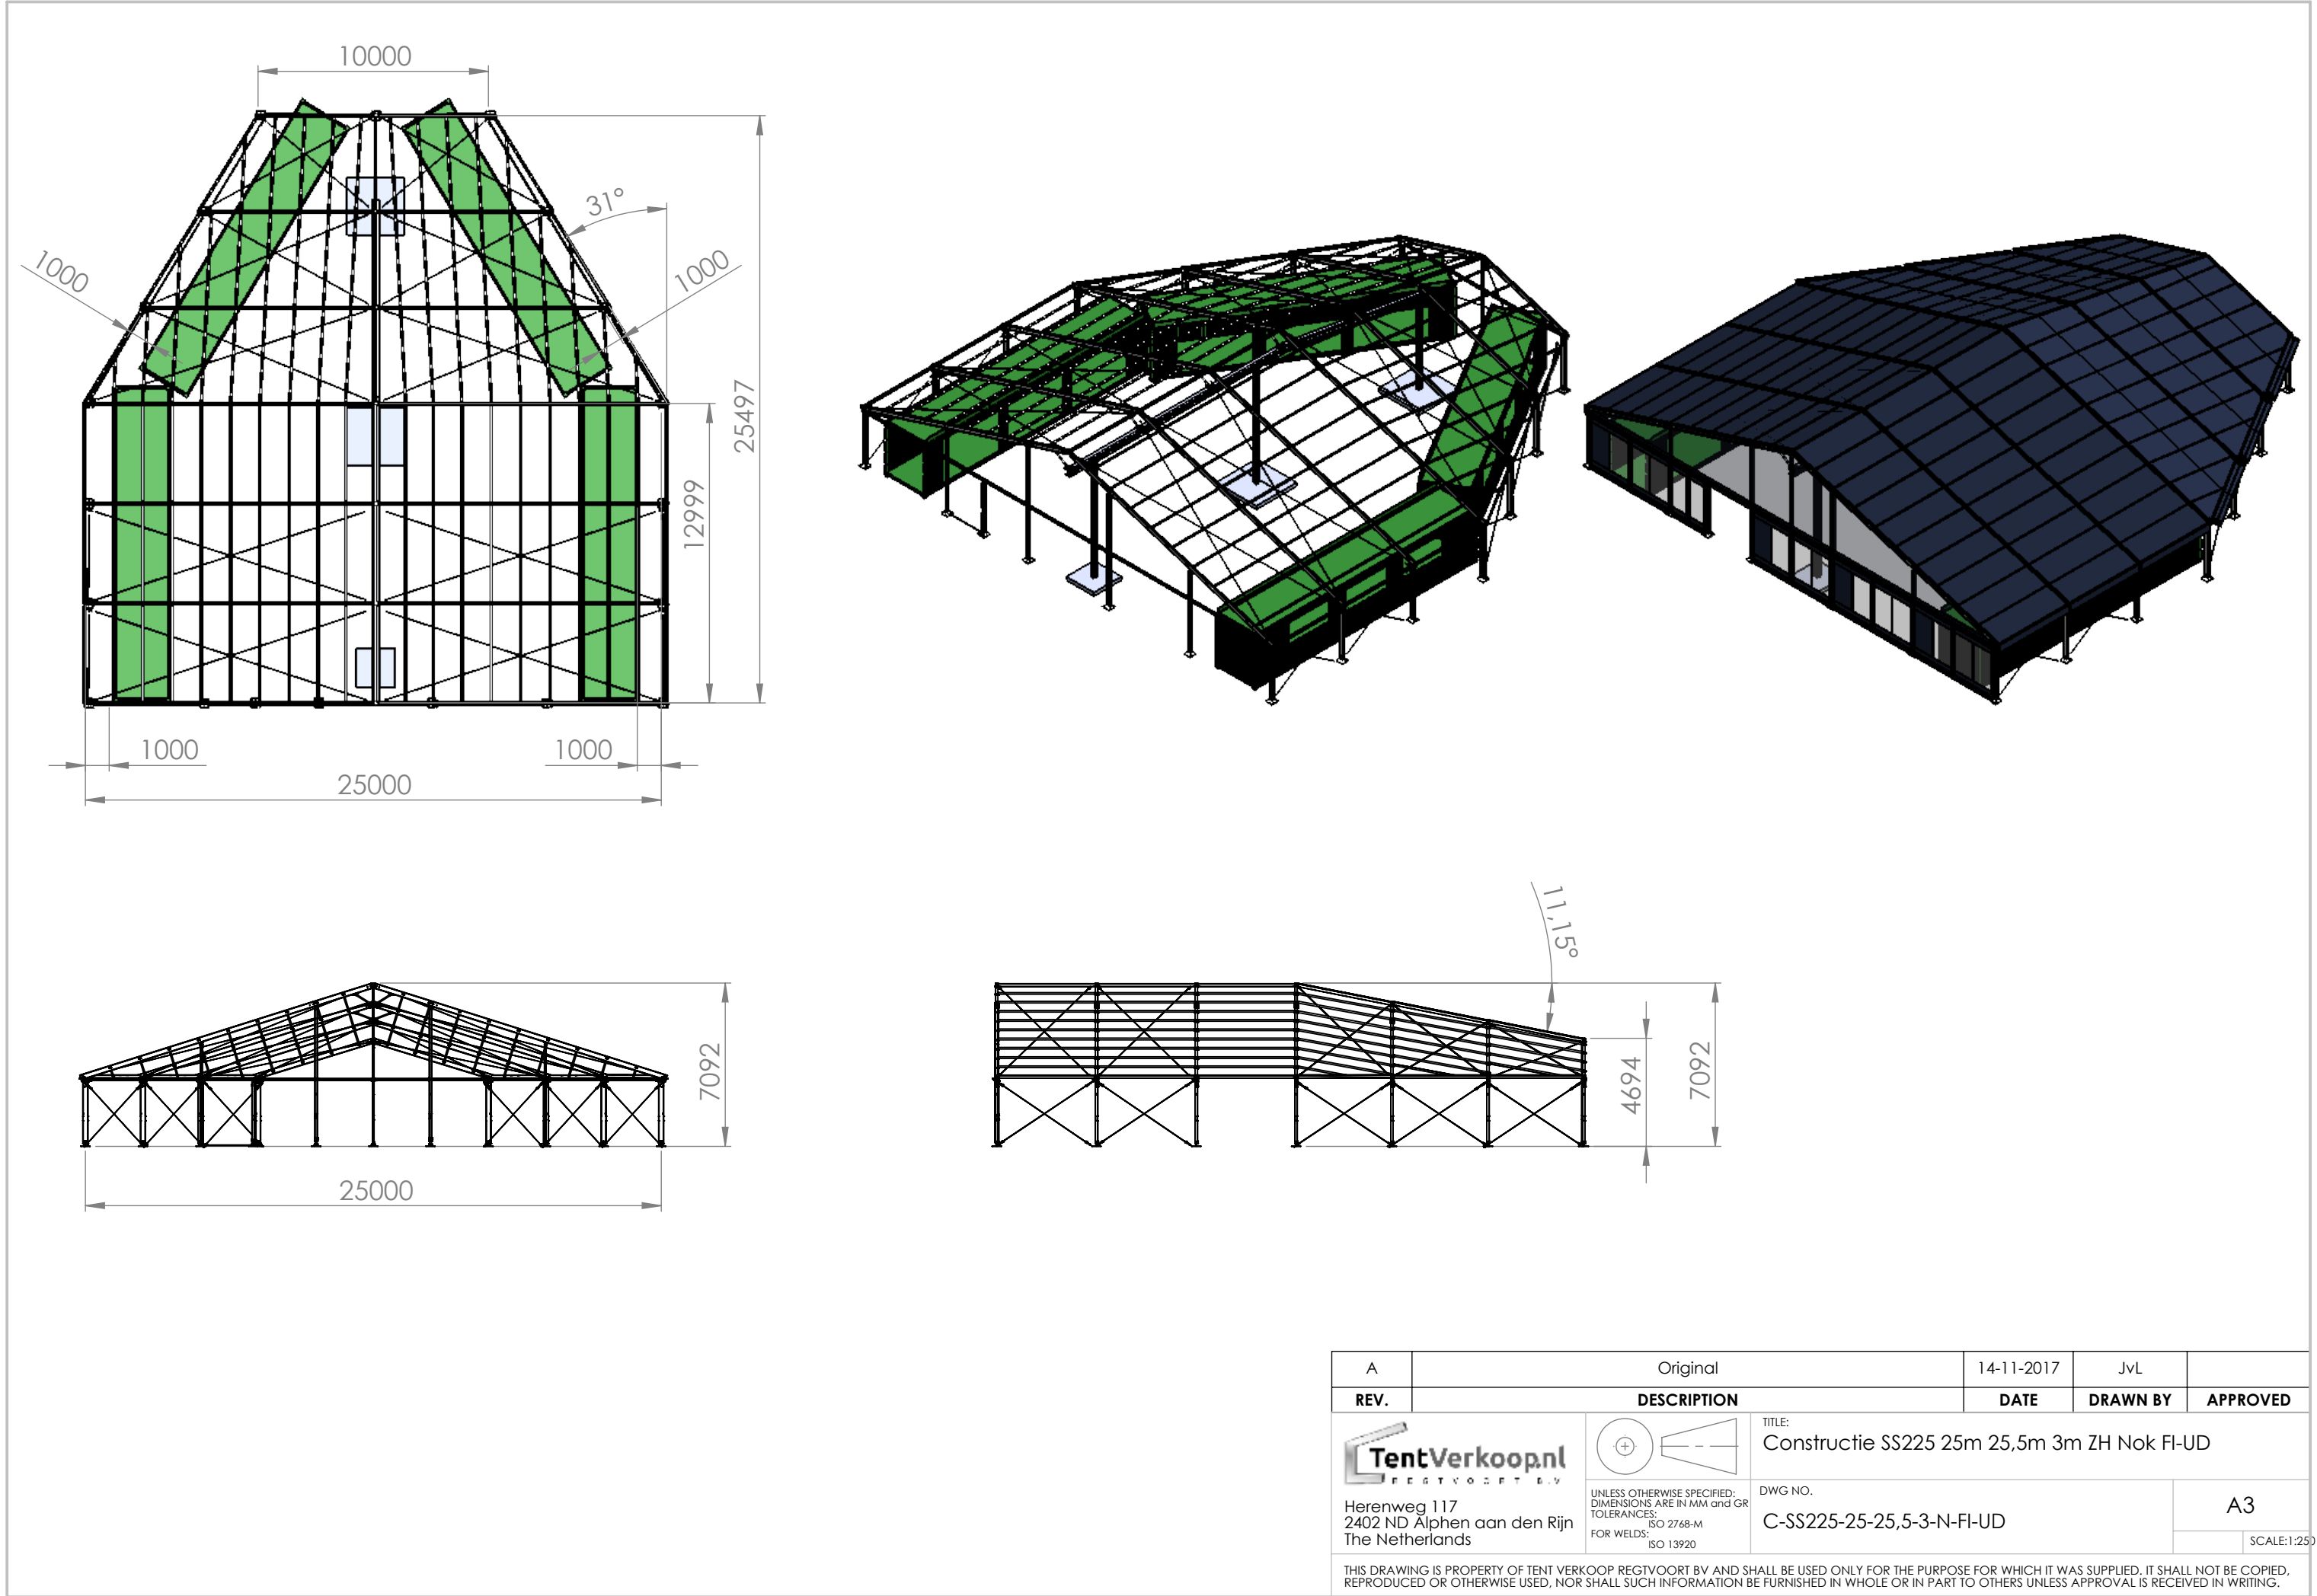

A	Original	14-11-2017	JvL	
REV.	DESCRIPTION	DATE	DRAWN BY	APPROVED
 HERENWEG 117 2402 ND ALPHEN AAN DEN RIJN THE NETHERLANDS  UNLESS OTHERWISE SPECIFIED: DIMENSIONS ARE IN MM AND GR TOLERANCES: ISO 2768-M FOR WELDS: ISO 13920 		TITLE: Constructie SS225 25m 25,5m 3m ZH Nok FI-UD		
DWG NO. C-SS225-25-25,5-3-N-FI-UD		A3		
THIS DRAWING IS PROPERTY OF TENT VERKOOP REGTVOORT BV AND SHALL BE USED ONLY FOR THE PURPOSE FOR WHICH IT WAS SUPPLIED. IT SHALL NOT BE COPIED, REPRODUCED OR OTHERWISE USED, NOR SHALL SUCH INFORMATION BE FURNISHED IN WHOLE OR IN PART TO OTHERS UNLESS APPROVAL IS RECEIVED IN WRITING.		SCALE: 1:250		